
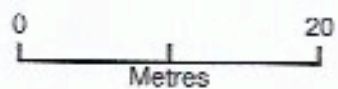


Site plan

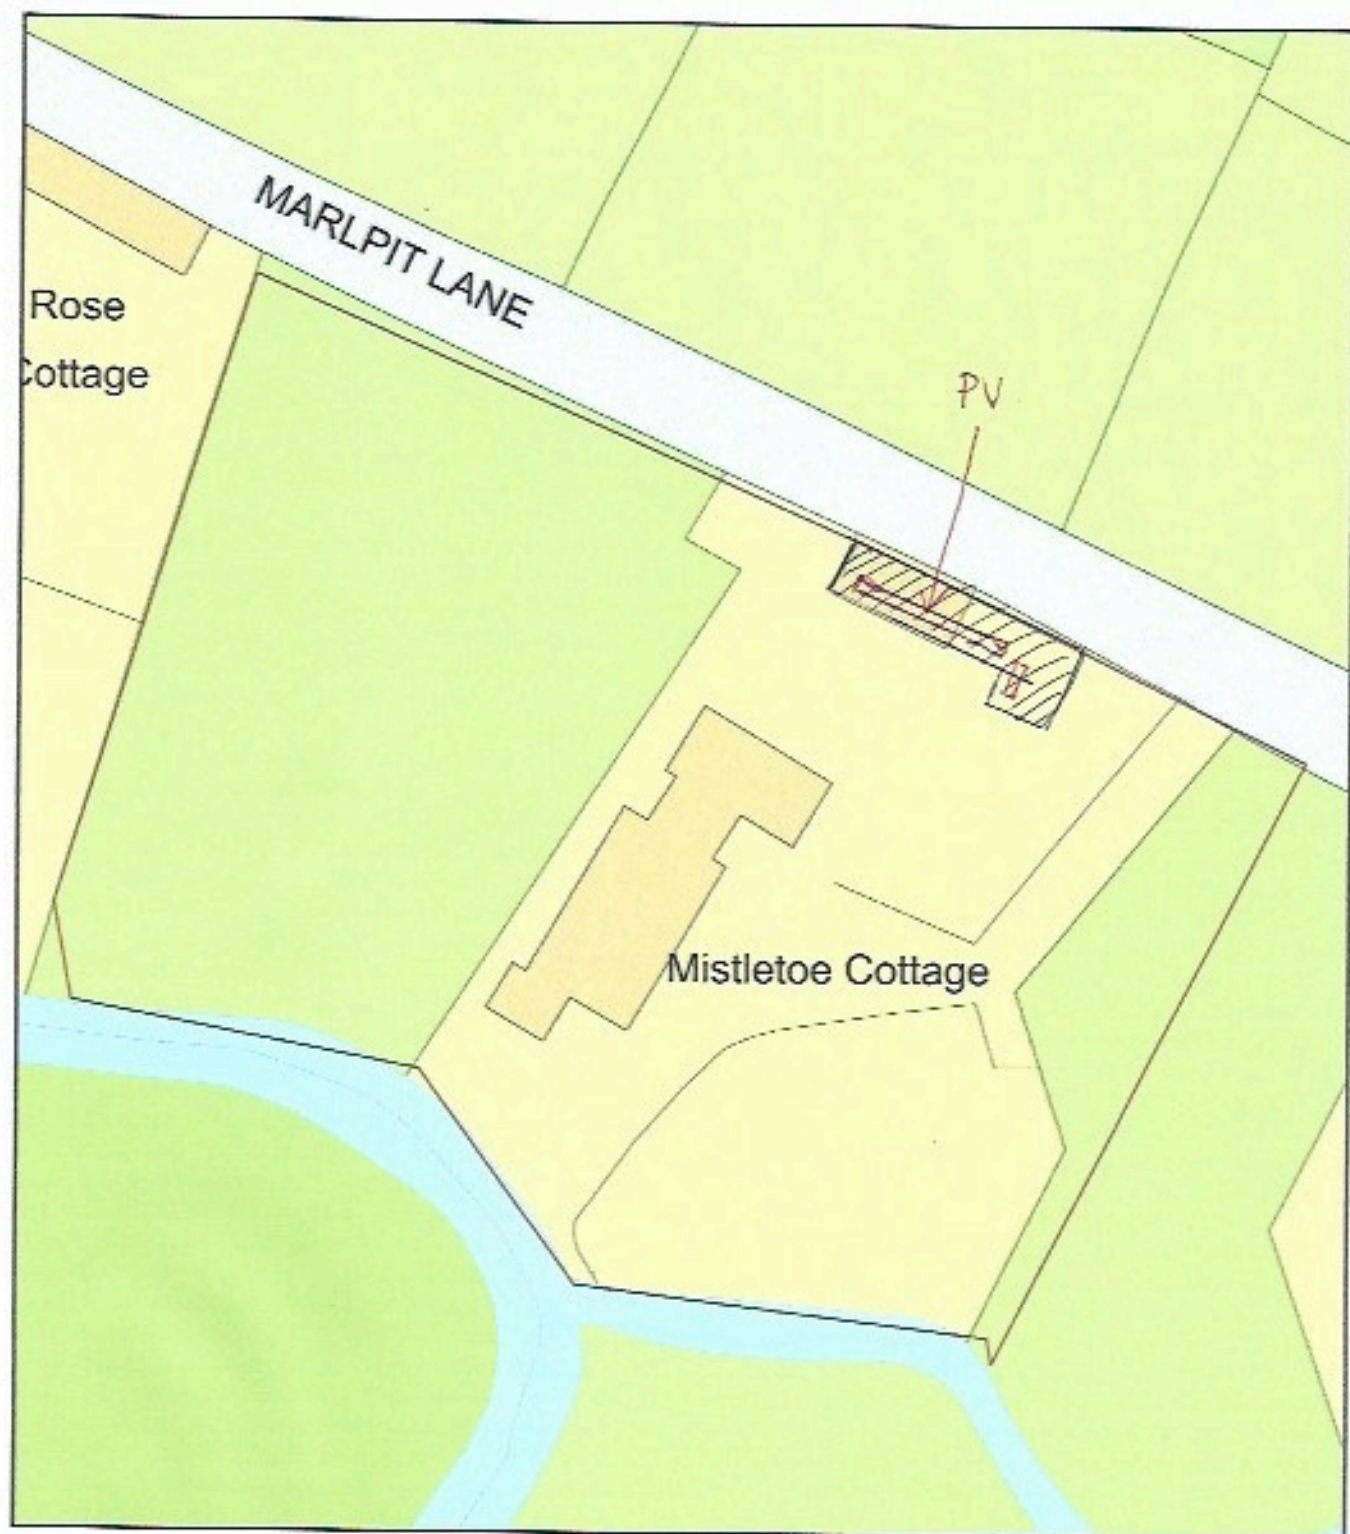

Plan Produced for: Jackie Trenavin
Date Produced: 04 Mar 2022
Plan Reference Number: TORCM22063092130921
Scale: 1:500 @ A4