


EXISTING LEFT ELEVATION



EXISTING RIGHT ELEVATION



EXISTING FRONT ELEVATION

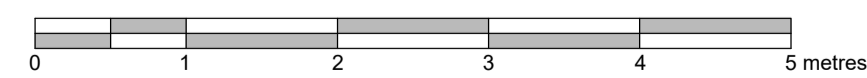

EXISTING REAR ELEVATION



**Notes:**  
 No dimensions to be scaled from this drawing  
 All dimensions to be checked on site  
 Where a discrepancy occurs between specification and drawings the contract administrator must be notified  
 All data subject to changes without notice

*	*	*
REF:	DATE:	REVISION:



CLIENT:  
 \*

JOB:  
 24 Holmwood Road, SM2 7JR

TITLE:  
 Existing Elevations

SCALE: 1:50	DATE: Sep 2021	DRAWN: JI
SHEET: A1	CHECKED: OT	

DRAWING NUMBER: 02	REV. *
-----------------------	-----------

CAD FILE: L:\10000