




WEST ELEVATION



NORTH ELEVATION

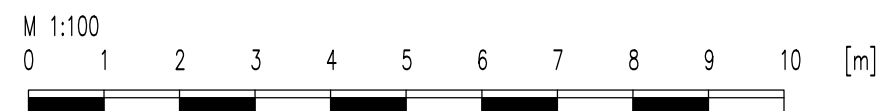

© Copyright

Client

Ms F Burton

Job Title

Proposed Extensions
Alstone Lawns
Alstone
GL20

Drawing Title

Existing North & West
Elevations

Scale 1:100@A3

Date Jan 2022

Drawn by NJ

Drg. No.

22/01/36

Rev