




East Elevation

PROPOSAL

SCALE

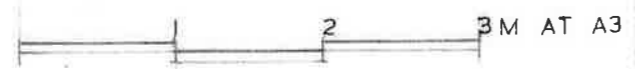

RYMILLS & PARTNERS Architects

14 Church Green, Witney, Oxfordshire, OX28 4AW. Tel:01993 702394 Fax:01993 703675



Architect I.S.O.	Project
Scale 1:50 AT A3	Trevor Daniel Lower Slaughter
Date 3:2022	Drawing Title East Elevation
Status	Drawing No. TDR 5