




North Elevation



EXISTING

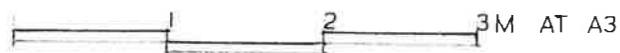

SCALE

**RYMILLS & PARTNERS Architects**

14 Church Green, Witney, Oxfordshire, OX28 4AW. Tel:01993 702394 Fax:01993 703675



Architect I.S.O.	Project	Trevor Daniel Alterations Additions Lavandula Lower Slaughter Glos.
Scale 1:50 at A3	Drawing Title	North Elevation
Date 5:2021	Drawing No.	TD 14
Stores	Revision	EXISTING