




East Elevation

EXISTING

S C A L E

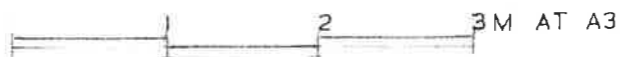

**RYMILLS & PARTNERS Architects**

14 Church Green, Withey, Oxfordshire, OX28 4AW. Tel:01993 702394 Fax:01993 703675



Architect I.S.O.	Project	Trevor Daniel Lower Slaughter
Scale 1:50 AT A3	Drawing Title	East Elevation Existing
Date 7:2021	Drawing No.	TD 15
Biatus	Revision	