


# Existing First Floor Plan

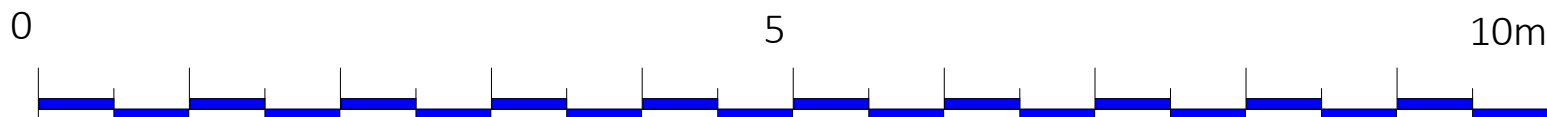

Scale Bar - 1:50 @ A3

Revision	Amendments	Date	Rev'd	Chkd
Created by:		Date created:		Discipline:
DA		15/09/21		Arch

**d f annison & associates limited**

Rookery Nook  
Wotton End,  
Ludgershall  
Buckinghamshire  
HP18 9NT

Direct Dial: 01844 237952  
Fax: 01844 23795  
Mobile: 07710 348267  
e-mail: davidannison@dfconnect.com  
Website: dfannison.wix.com/dfannison-associates



THIS DRAWING IS PRIVATE AND CONFIDENTIAL PROPERTY AND MUST NOT BE DISCLOSED, COPIED, REPRODUCED OR LENT WITHOUT THE WRITTEN PERMISSION OF D F ANNISON & ASSOCIATES

Client: Mr & Mrs P Gassor  
Project Title: Proposed front porch extension  
10 Rosamund Cottages  
Kingswood, Aylesbury  
Bucks HP18 0RG

Drawing Status :-

Issued for planning.

Drawing Title:

Existing First Floor Plan.

Drawing Number:  
1088544 003

Scale  
1:100 @ A3  
Unless Noted Otherwise  
Revision