


# Existing Ground Floor Plan

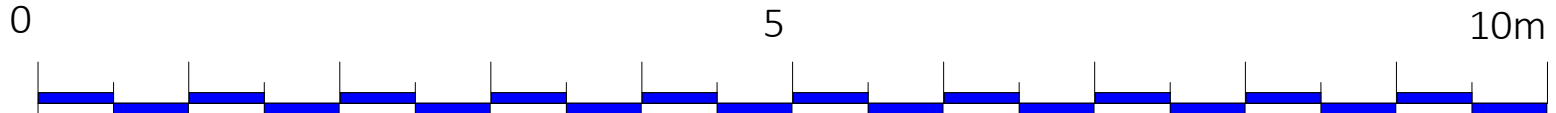

Scale Bar - 1:50 @ A3

Revision	Amendments	Date	Rev'd	Chkd
Created by: DA		Date created: 15/09/21		Discipline: Arch

**d f annison & associates limited**

*Rookery Nook  
Wotton End,  
Ludgershall  
Buckinghamshire  
HP18 9NT*

Direct Dial: 01844 237952  
 Fax: 01844 23795  
 Mobile: 07710 348267  
 e-mail: davidannison@btconnect.com  
 Website: dfannison.wix.com/d-annison-associates



THIS DRAWING IS PRIVATE AND CONFIDENTIAL PROPERTY AND MUST NOT BE DISCLOSED, COPIED, REPRODUCED OR LENT WITHOUT THE WRITTEN PERMISSION OF D F ANNISON & ASSOCIATES

Client: Mr & Mrs P Gassor  
 Project Title: Proposed front porch extension  
 10 Rosamund Cottages  
 Kingswood, Aylesbury  
 Bucks HP18 0RG

Drawing Status: Issued for planning.

Drawing Title: Existing Ground Floor Plan

Drawing Number: 1088544 002  
 Scale: 1:50 @ A3  
 Unless Noted Otherwise  
 Revision