


Proposed Ground Floor Plan

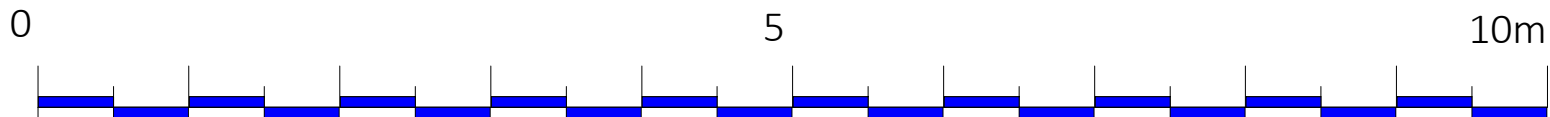

Scale Bar - 1:50 @ A3

Revision	Amendments	Date	Rev'd	Chkd
Created by:		Date created:		Discipline:
DA		15/09/21		Arch

d f annison & associates limited

*Rookery Nook
Wotton End,
Ludgershall
Buckinghamshire
HP18 9NT*

Direct Dial: 01844 237952
Fax: 01844 237957
Mobile: 07710 348267
e-mail: davidannison@btconnect.com
Website: dfannison.wix.com/d-annison-associates



THIS DRAWING IS PRIVATE AND CONFIDENTIAL PROPERTY AND MUST NOT BE DISCLOSED, COPIED, REPRODUCED OR LENT WITHOUT THE WRITTEN PERMISSION OF D F ANNISON & ASSOCIATES

Client: Mr & Mrs P Gassor
Project Title: Proposed front porch extension
10 Rosamund Cottages
Kingswood, Aylesbury
Bucks HP18 0RG

Drawing Status: -

Issued for planning.

Drawing Title:
Proposed Ground Floor Plan

Drawing Number:
1088544 005

Scale
1:100 @ A3
Unless Noted Otherwise
Revision