


1 Proposed Site Plan
1 : 200

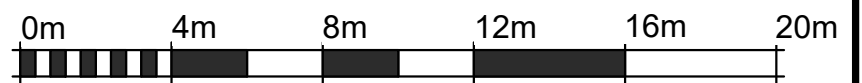

VISUAL SCALE 1:200


 ANGUS DESIGN ASSOCIATES LTD
 Proposed Site Plan
 Drawing No: AL - 004
 Scale (A3): 1 : 200
 Draft
All sizes dimensions and heights are to be checked on site and confirmed before work commences. Sites sizes take preference to scaled sizes

Revision
Date: