




**EXISTING REAR ELEVATION SCALE 1:50**

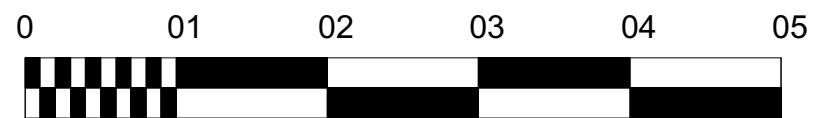

scale Bar

|   |   |                 |      |
|---|---|-----------------|------|
| REV   | Drawn   | Note            | Date |
| 1423.AL(0) 07 <span style="border: 1px solid black; padding: 2px;">A</span> |   |                 |      |
| <b>Client:</b>  | Eamon Clarke  |                 |      |
| <b>Project:</b>   | Proposed Conversion of Existing garage into a study and proposed Two storey side Extension, at No 18 Wyedale Avenue B89 ZGQ |                 |      |
| <b>Drawing:</b>   | Existing Rear Elevation   |                 |      |
| <b>Scale:</b>   | 1:50  | @ A3            |      |
| <b>Date:</b>  | November 2021   |                 |      |
| <b>Drawn:</b>   | LJD   | <b>Checked:</b> |      |