




EXISTING FRONT ELEVATION SCALE 1:50

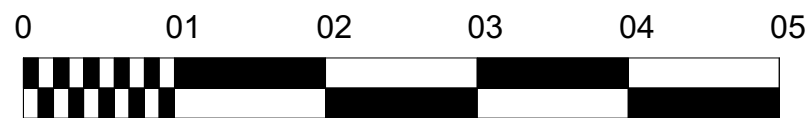

scale Bar

REV	Drawn	Notes	Date

1423.AL(0) 05

A

Client: Eamon Clarke

Project: Proposed Conversion of Existing garage into a study and proposed Two storey side Extension, at No 18 Wyedale Avenue B99 ZQQ

Drawing: Existing Front Elevation

Scale: 1:50 @ A3

Date: November 2021

Drawn: LJD Checked: