


EXISTING ROOF PLAN

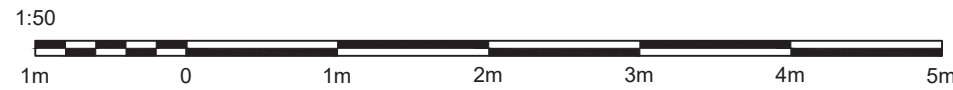

DRAYCOTT
CHARTERED SURVEYORS

82 High Street
 Lymington
 Hampshire
 SO41 9AN
 Tel: 01590 673282
 Email: surveyors@draycotts.co.uk

Project: 1 Yew Tree Cottages
 Pikes Hill
 Lyndhurst
 Hampshire
 SO43 7AY

Client: Ms L Godbold

Scale: 1:50	Date: 13/01/22
Paper Size: A3	Drawn By: SH
Drawing Status:	Survey Drawing
Drawing Detail:	Existing Floor Plan
Drawing No: 103	
Revision:	