
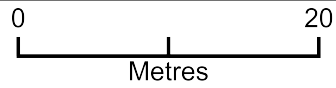


Site Plan Manor Farm House PF/22/1059

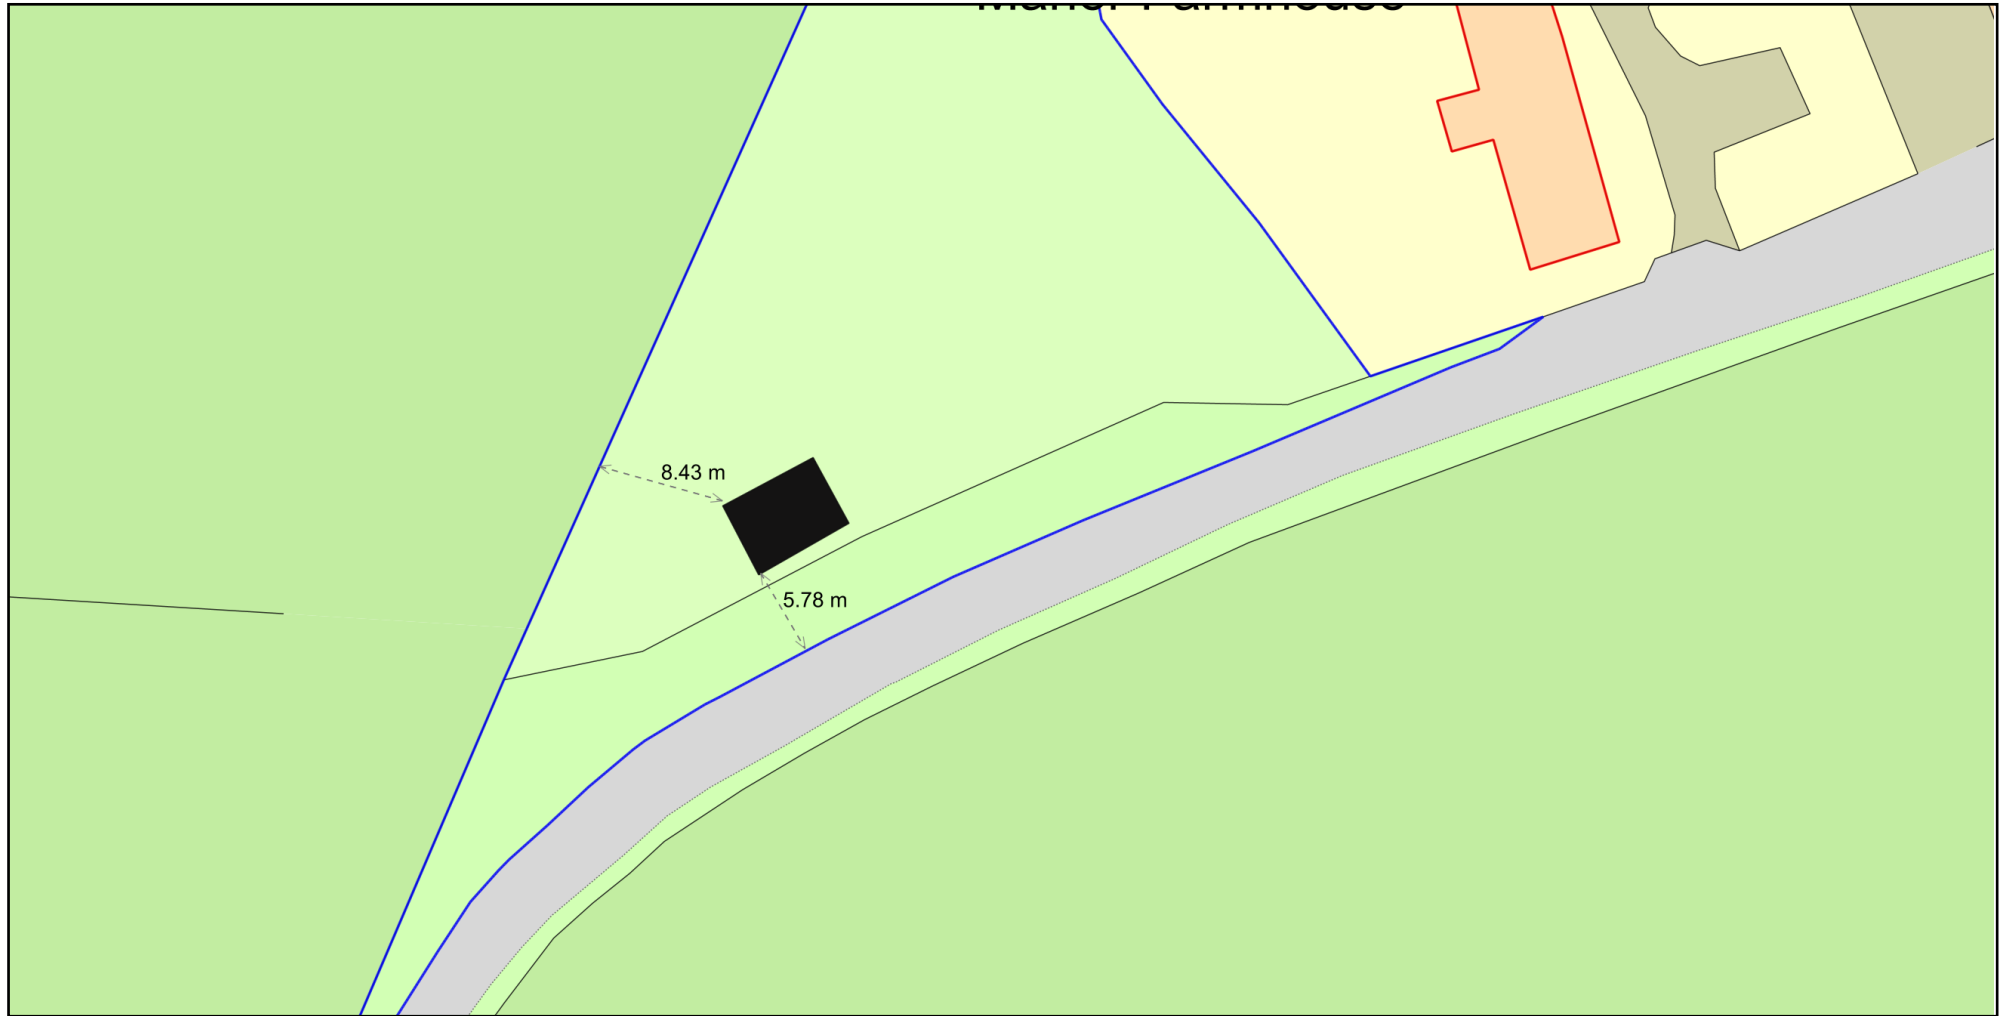

Plan Produced for: T Collingwood

Date Produced: 29 Apr 2022

Plan Reference Number: TQRQM22119080812960

Scale: 1:500 @ A4