




EXISTING FRONT ELEVATION  
SCALE 1:50

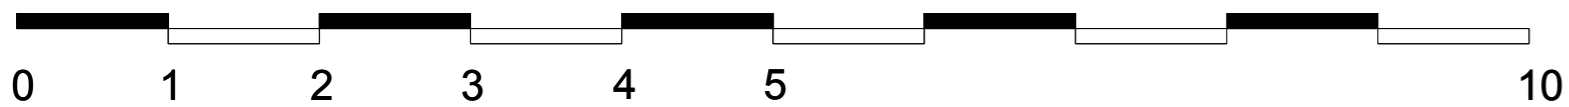

Status

PLANNING

Rev	Date	By	Revision Note
-----	------	----	---------------



Loader Monteith Architects Limited  
Unit 207, Oxford House  
71 Oxford Street, Glasgow, United Kingdom G5 5EP  
info@loadermonteith.co.uk  
www.loadermonteith.co.uk

© Drawing is copyright of Loader Monteith Architects Limited

Check all dimensions on site. Do not scale from this drawing. Dimensions in millimetres.  
It is the user's responsibility to check all relevant Architect, Structural and Services Engineers  
drawings. Errors or omissions are to be reported immediately to the Architect.

Project	Project No.
24 Dalry Road, Belth	170
Client	
Ross & Lindsay McNally	
Date	030322
Scale	1:50 @ A3 A2
Author	IM
Check	-
Drawing	
EXISTING FRONT ELEVATION	Revision
	-
	Drawing No.
	L(-)003