
 Area of alternation / demolition

DOWNTAKINGS  
EXISTING FRONT ELEVATION  
SCALE 1:50

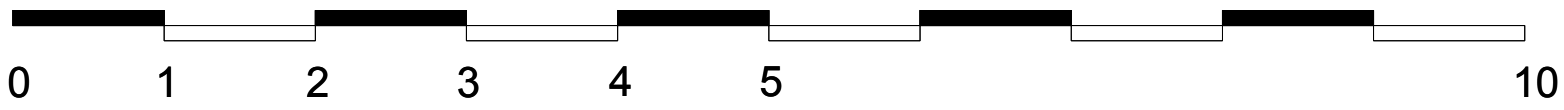

PLANNING			
Rev	Date	By	Revision Note
Project			Project No.
24 Dalry Road, Beith			170
Client			
Ross & Lindsay McNally			
Date	030322		Revision
Scale	1:50 @ A3	A2	-
Author	IM		
Check	-		
Drawing			Drawing No.
EXISTING FRONT ELEVATION ALTERATIONS			D(-)002

**Loader Monteith**  
 Loader Monteith Architects Limited  
 Unit 207, Oxford House  
 71 Oxford Street, Glasgow, United Kingdom G5 5EP  
 info@loadermonteith.co.uk  
 www.loadermonteith.co.uk

© Drawing is copyright of Loader Monteith Architects Limited  
 Check all dimensions on site. Do not scale from this drawing. Dimensions in millimetres.  
 It is the user's responsibility to check all relevant Architectural, Structural and Services Engineers' Drawings. Errors or omissions are to be reported immediately to the Architect.