


F:\IN7000 Series\7151 Lymington 3099 - BOPS New Store Franchise\Drawings\3 Drawings\3099-120.dwg

EXISTING FRONT ELEVATION
SCALE 1:20 @ A2

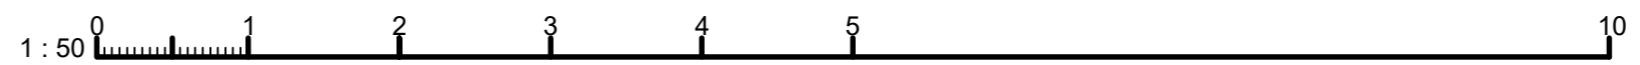

NOTES
For construction purposes do not scale this drawing
If in doubt ask the author

INFORMATION



NOTTINGHAM NG90 1BS Tel No 0115 9506111

L&H	2 St Peter's Gate Nottingham NG1 2JG	LEWIS & HICKEY
	Tel: 0115 962 9000	
	Fax: 0115 962 9001	
	Email: nottingham@lewishickey.com	
Project Ref N6628		Status: P

Project Name
Store no 3099
52D High Street
Lymington SO41 9AG
 Drawing Title
New BOPS Relocation
Front Elevation
Existing
 Dept Lewis & Hickey
 Drawn By KMT Approved MC
 Scale 1:20 Date 12/04/22

Drg No	Rev
3099 / C265244 / 120	-