
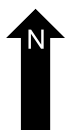
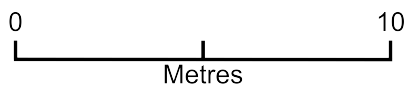


15 Crystal Road Thornton site plan

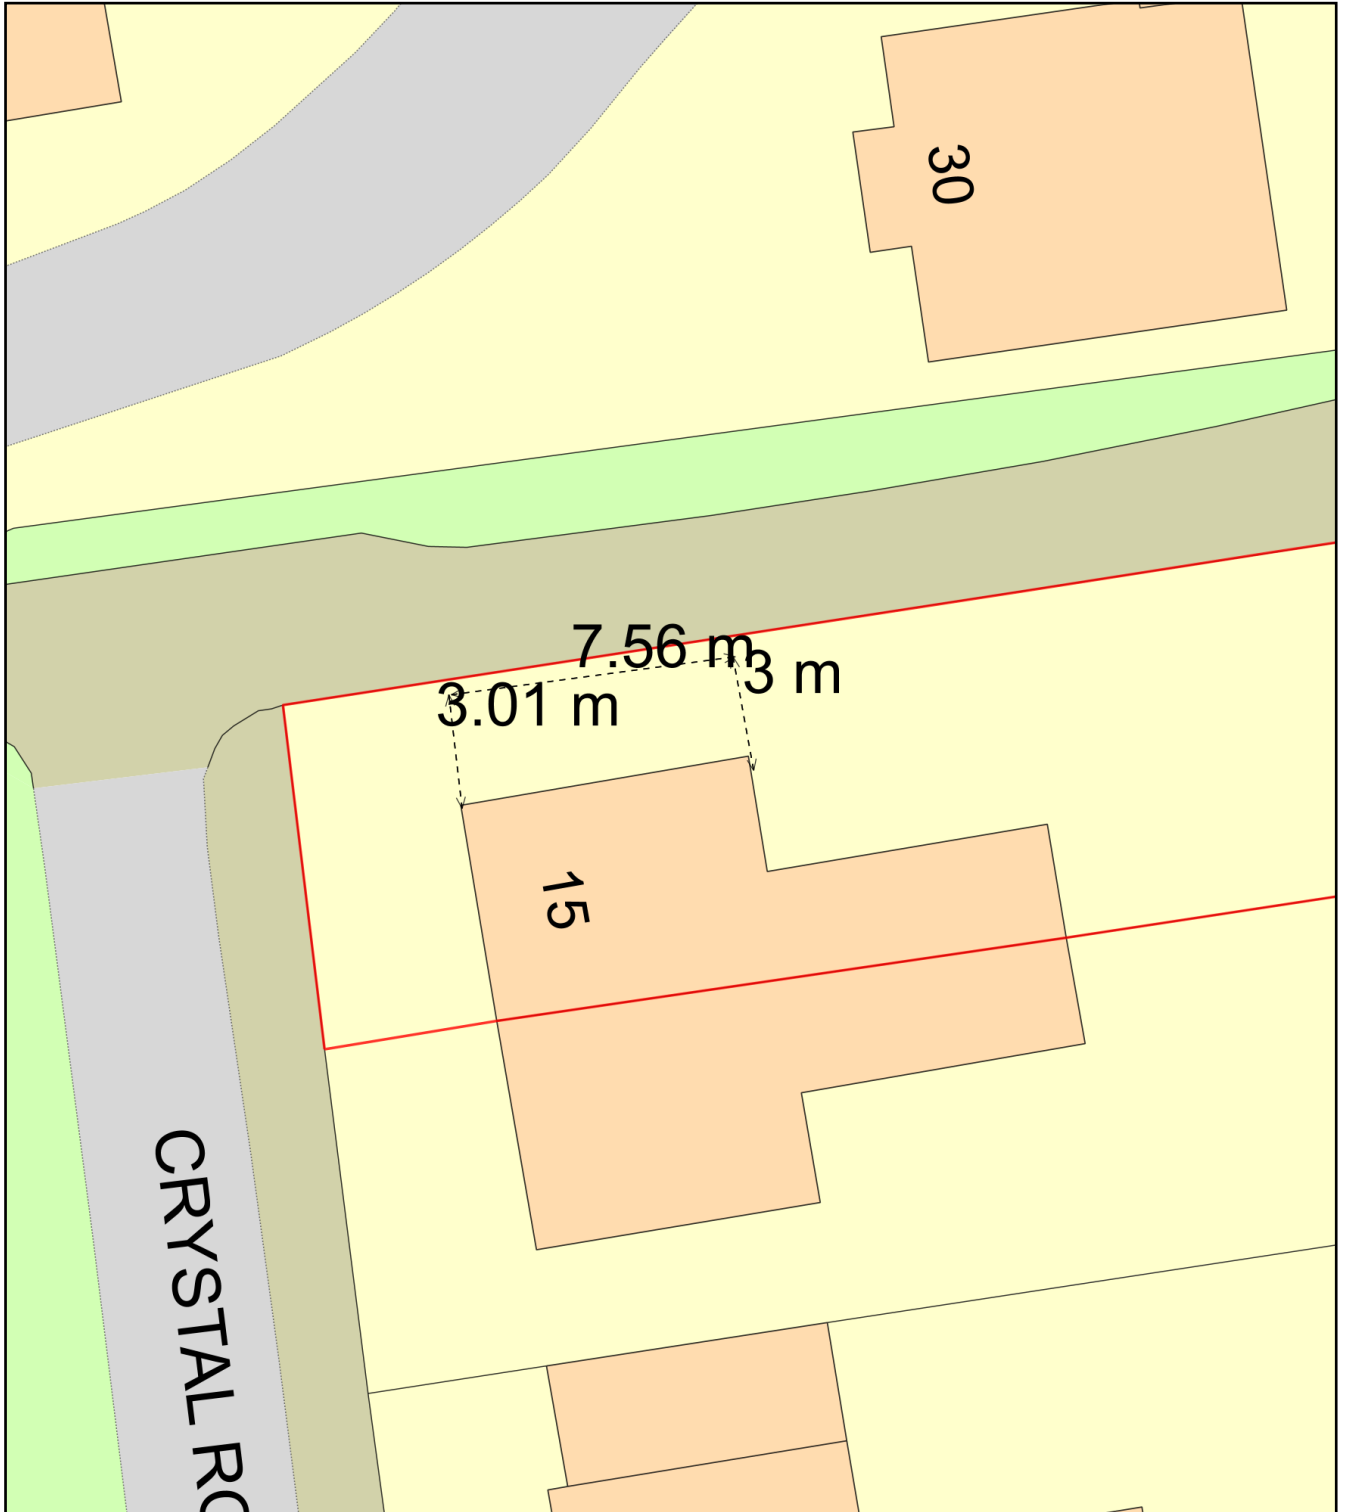

Plan Produced for: Paul Charman

Date Produced: 28 Apr 2022

Plan Reference Number: TQRQM22118171020303

Scale: 1:200 @ A4