


1:75

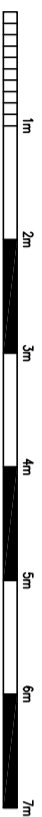

Proposed front elevation

Scale 1:75

URBAN ARCHITECTURE Mobile : 07815 109494
Malcolm Stevens BA (Hons) Arch Tech Email : malcastevens@urban-architecture.co.uk

Project 114 HIGHFIELD LANE
HIGHFIELD
SOUTHAMPTON SO17 1NP

Project No **P22007**

Drawing Title PROPOSED DWELLING
FRONT ELEVATION

Date APR 22 Scale 1:75

Drawing No P05

Client MRS J BOCKLE

Revision