

**All works to house except patio
are covered under Planning
Approval 211668/DPP**

KEY:

- Existing Walls
- New Walls
- Downtakings

© THIS DRAWING IS COPYRIGHT OF
VOIGT ARCHITECTS LIMITED
FOR CONSTRUCTION PURPOSES DO NOT SCALE THIS
DRAWING
ALL DIMENSIONS AND LEVELS TO BE CHECKED ON SITE
DISCREPANCIES TO BE REPORTED TO
VOIGT ARCHITECTS LIMITED BEFORE PROCEEDING
IF IN ANY DOUBT ABOUT INFORMATION ON THIS DRAWING,
CONTACT VOIGT ARCHITECTS LIMITED

DRAWING TITLE

Proposed Patio Plan

SCALE	DATE
1/100 @ A3	May 2022
CAD FILE	DRAWN BY
	LF

STATUS	DWG NO
4137/PD/50 Ver 1	

Previous flower bed shown
dashed red circled

Existing steps and path
removed shown dashed red

Original patio shown
cross hatched


Original decking plus
additional decking
shown coloured yellow

Existing dense
landscaping screening
to boundary

Existing
seating area

Existing dense
landscaping screening
to boundary

Proposed Ground Floor Plan

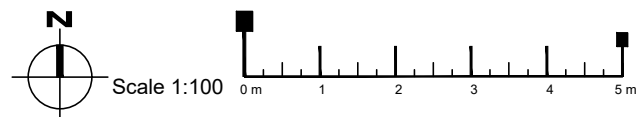

Scale 1:100

WT
GT