


1 Existing Front Elevation

+

+

2 Existing Rear Elevation Scale: 1:100

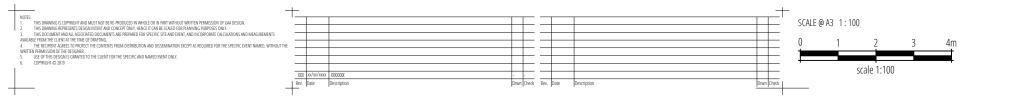

PROJECT MAKE 751 High Road London N12 8LF DRAWING TITLE Existing Elevations PROJECTINO. SOLIE 20044 1:100

PURPOSE For Stage Approval DOCUMENT NUMBER 20044-GAA-ZZ-XX-DR-T-0306 Date Drawn Check 05/04/22 AS AS STATUS Rev Reviewed Approved S4 P01 AS AS

BAL detrigs

+