




**EXISTING:**  
SIDE - NORTH-WEST ELEVATION



**PROPOSED:**  
SIDE - NORTH-WEST ELEVATION

**PROPOSED MATERIALS:**  
 Walls: Render and hanging tile to match existing  
 Roofs: Clay tile to match existing; grey grp (dormer window); glazed rooflights to En-suite & Kitchen (fitted with black-out blinds for use in hours of darkness)  
 Windows & Doors: Aluminium casements to match existing (En-suite & Utility windows obscure-glazed and non-opening within 1.7m of floor level)

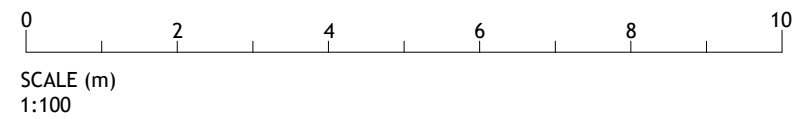

## PLANNING

Project: 19 ORCHARD DRIVE, CHORLEYWOOD, HERTFORDSHIRE WD3 5QN	Date: NOV. 2021	Client: PARRY	
Drawing: SIDE (NORTH-WEST) ELEVATION - EXISTING & PROPOSED	Scale: 1:100 @ A3	Job No: 21-0614-PAR	
Drawing No: P/07	Rev: B		