


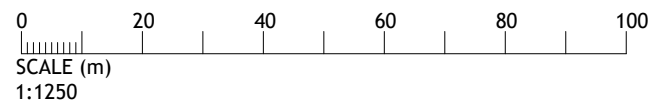

SITE LOCATION PLAN



SITE PLAN



PLANNING

Project: 19 ORCHARD DRIVE, CHORLEYWOOD, HERTFORDSHIRE WD3 5QN	Date: NOV. 2021	Client: PARRY	
Drawing: SITE LOCATION & SITE PLANS	Scale: 1:1250 & 1:500 @ A3	Job No: 21-0614-PAR	
Drawing No: SLP/01	Rev: -		