




EXISTING:
FRONT - SOUTH-WEST ELEVATION



PROPOSED:
FRONT - SOUTH-WEST ELEVATION

PROPOSED MATERIALS:
Walls: Render and hanging tile to match existing
Roofs: Clay tile to match existing; glazed rooflight

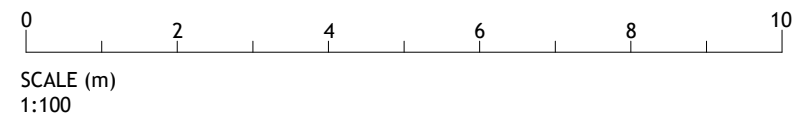

PLANNING

Project: 19 ORCHARD DRIVE, CHORLEYWOOD, HERTFORDSHIRE WD3 5QN	Date: NOV. 2021	Client: PARRY	
Drawing: FRONT ELEVATION - EXISTING & PROPOSED	Scale: 1:100 @ A3	Job No: 21-0614-PAR	
Drawing No: P/06	Rev: A		