



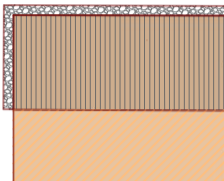

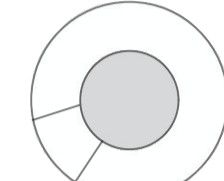






KEY TO SYMBOLS

-  SHEPHERD'S HUT WITH DECK
-  GLAMPING YURT
-  EXISTING TREES
-  INDIGENOUS TREES
-  INDIGENOUS SHRUBBERY
-  NEW PATH
-  EXISTING FENCE
-  EXISTING HEDGE

NOTE : Please do not scale from this key.

Date	Description	Rev	By
18/04/21	Amended layout of site per clients dimensions.	B	TA
15/03/21	Amended layout of huts per clients request.	A	TA

Revision Description

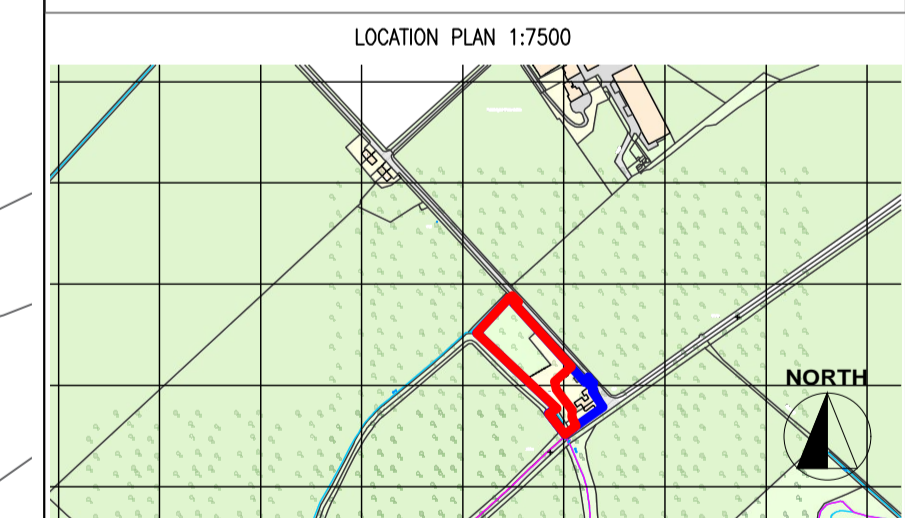


Project:
Proposed Glamping Site - For Naomi Michell
 1 Hassington Blue Houses, Kelso
 TD5 7RA


Drawing Title:
PROPOSED SITE PLAN

Drawing Number:
211022-01-02

Revision: B
 Date: 31.01.2022
 Scale: 1:250 @ A1
 Drawn By: TA
 CAD Dwg File:
 Checked By: EC

Issue Status:
Full Planning Application

 OWNERSHIP BOUNDARY
 AREA = 5818 m²

 SITE BOUNDARY
 SITE AREA = 4370 m²

