

Revision
Date: 06/29/16

Option 03



1 Proposed Front Elevation
1 : 100



4 Proposed Side Elevation (RHS)
1 : 100



2 Proposed Rear Elevation
1 : 100




3 Proposed Side Elevation (LHS)
1 : 100



6 3D View 1



5 3D View 2

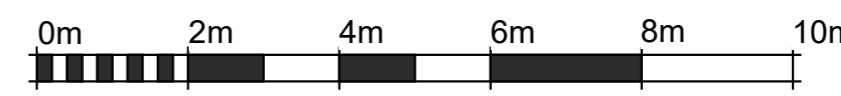

VISUAL SCALE 1:100

ANGUS DESIGN ASSOCIATES LTD

Proposed Elevations

Drawing No: AL(0)006
Scale (A2): 1 : 100

Draft

All sizes dimensions and heights are to be checked on site and confirmed before work commences. Sites sizes take preference to scaled sizes