


SITE PLAN
SCALE: NTS

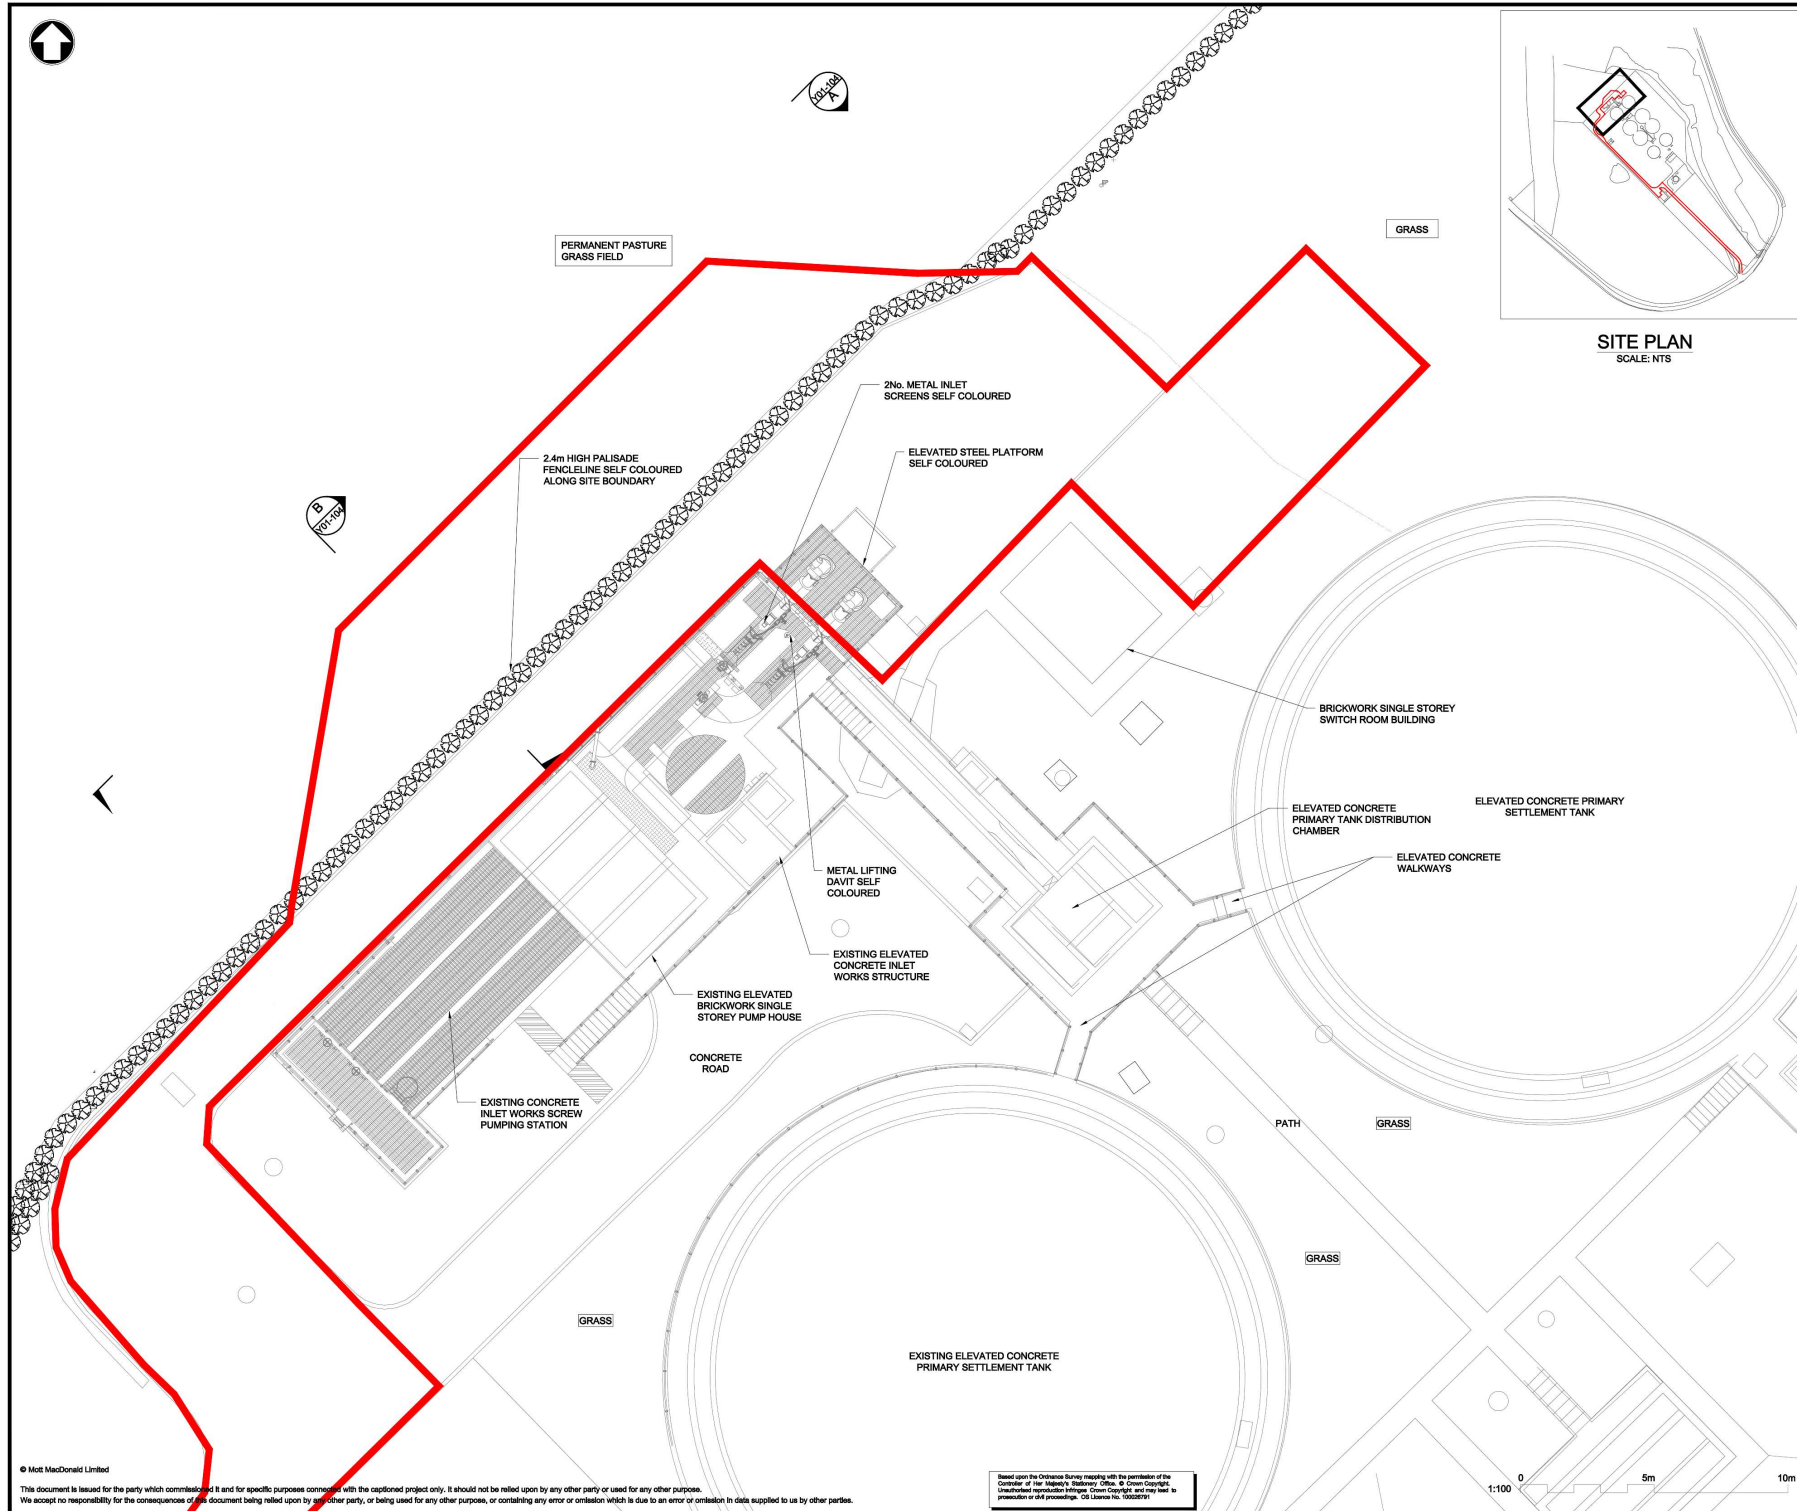

Notes

- ALL DIMENSIONS ARE SHOWN IN MILLIMETRES (MM), UNLESS NOTED OTHERWISE.
- ALL LEVELS ARE SHOWN IN METRES (M) ABOVE ORDNANCE DATUM, UNLESS NOTED OTHERWISE.

Key to symbols

— SITE BOUNDARY (AREA 1947m² APPROX.)

⊗ EXISTING HAWTHORN HEDGEROW

Reference drawings

14142-000-DWG-PIP-Y01-101	- Site Location Plan - Planning Application
14142-000-DWG-PIP-Y01-103	- Proposed Site Plan - Planning Application
14142-000-DWG-PIP-Y01-104	- Existing Site Sections - Planning Application
14142-000-DWG-PIP-Y01-105	- Proposed Site Sections - Planning Application
14142-000-DWG-PIP-Y01-106	- New MCC Kiosk Plan and Elevation
14142-000-DWG-PIP-Y01-107	- Existing Site Plan Sheet 2 of 3
14142-000-DWG-PIP-Y01-108	- Existing Site Plan Sheet 3 of 3
14142-000-DWG-PIP-Y01-109	- Proposed Site Plan Sheet 2 of 3
14142-000-DWG-PIP-Y01-110	- Proposed Site Plan Sheet 3 of 3

Rev	Date	Drawn	Description	Ch'kd	App'd
P03	10/05/2022	JAH	Changed sheet information from 1 of 2 to 1 of 3	TP	SM
P02	25/03/2022	JAH	Planning consultants comments added	TP	SM
P01	01/03/2022	JAH	First Issue	TP	SM

Status Stamp

NOT FOR CONSTRUCTION

MMB
MOTT MACDONALD BENTLEY

Mott MacDonald Bentley
Spectrum 5, Spectrum Business Park
Seaham, SR7 7TT
United Kingdom

E info@mm-b.co.uk
W www.mm-b.co.uk

Client

NORTHUMBRIAN WATER *living water*

Title
**Lynemouth STW
Existing Site Plan
Planning Application
Sheet 1 of 3**

Designed	R.Nixon	RN	Eng.check.	T.Pitchforth	TP
Drawn	J.Hill	JAH	Coordination		
Dwg.check.	A.Ball	AB	Approved	S.McBryer	SM
MMB Project Number	Scale at A1		Security		
EV27	1:100		STD		
Suitability Description	Suitable for Review and Comment		S3		
Drawing Number	14142-000-DWG-PIP-Y01-102		Rev	P03	

© Mott MacDonald Limited
This document is issued for the party which commissioned it and for specific purposes connected with the captioned project only. It should not be relied upon by any other party or used for any other purposes.
We accept no responsibility for the consequences of this document being relied upon by any other party, or being used for any other purposes, or containing any error or omission which is due to an error or omission in data supplied to us by other parties.

Based upon the Ordnance Survey map with the permission of the Controller of the Map's Copyright, 1986. All Crown Copyright. Unauthorised reproduction infringes Crown Copyright and may lead to prosecution or civil proceedings. OS Licence No. 100029121

