


EXISTING BROWN COLOUR ROOF TILES

No. 20  
MOSPEY CRESCENT

REAR GARDEN

FRONT DRIVEWAY

18 MOSPEY CRESCENT PROPERTY  
BOUNDARY OUTLINED IN RED CHAINLINK  
LINE

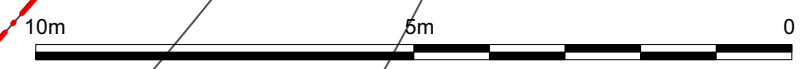

Existing Roof Plan

PLANNING

18 Mospey Crescent, Epsom KT17 4NA	
Scale 1:100 at A3	Date January 2022
Drawing Number 2117-006	