


This map is reproduced from Ordnance Survey data with the permission of Ordnance Survey on behalf of the Controller of the Treasury. Copyright of Crown Copyright. Unauthorised reproduction is prohibited by law. All rights reserved. London Legacy Development Corporation, 10/06/2012

Copyright London Legacy Development Corporation ("LLDC"), 2012. All rights reserved. Except as permitted by the Copyright, Design and Patents Act 1988, no part of this document may be reproduced, stored, transmitted or distributed in any form or by any means, whether electronic, mechanical, by photocopying, recording or otherwise, without prior permission of a director. Except where otherwise expressly agreed in writing, the LLDC shall have no responsibility or liability for any loss (direct, consequential or otherwise) which may arise from the reliance on or use of this document or the information contained in it.

Do not scale this drawing.
Notes:

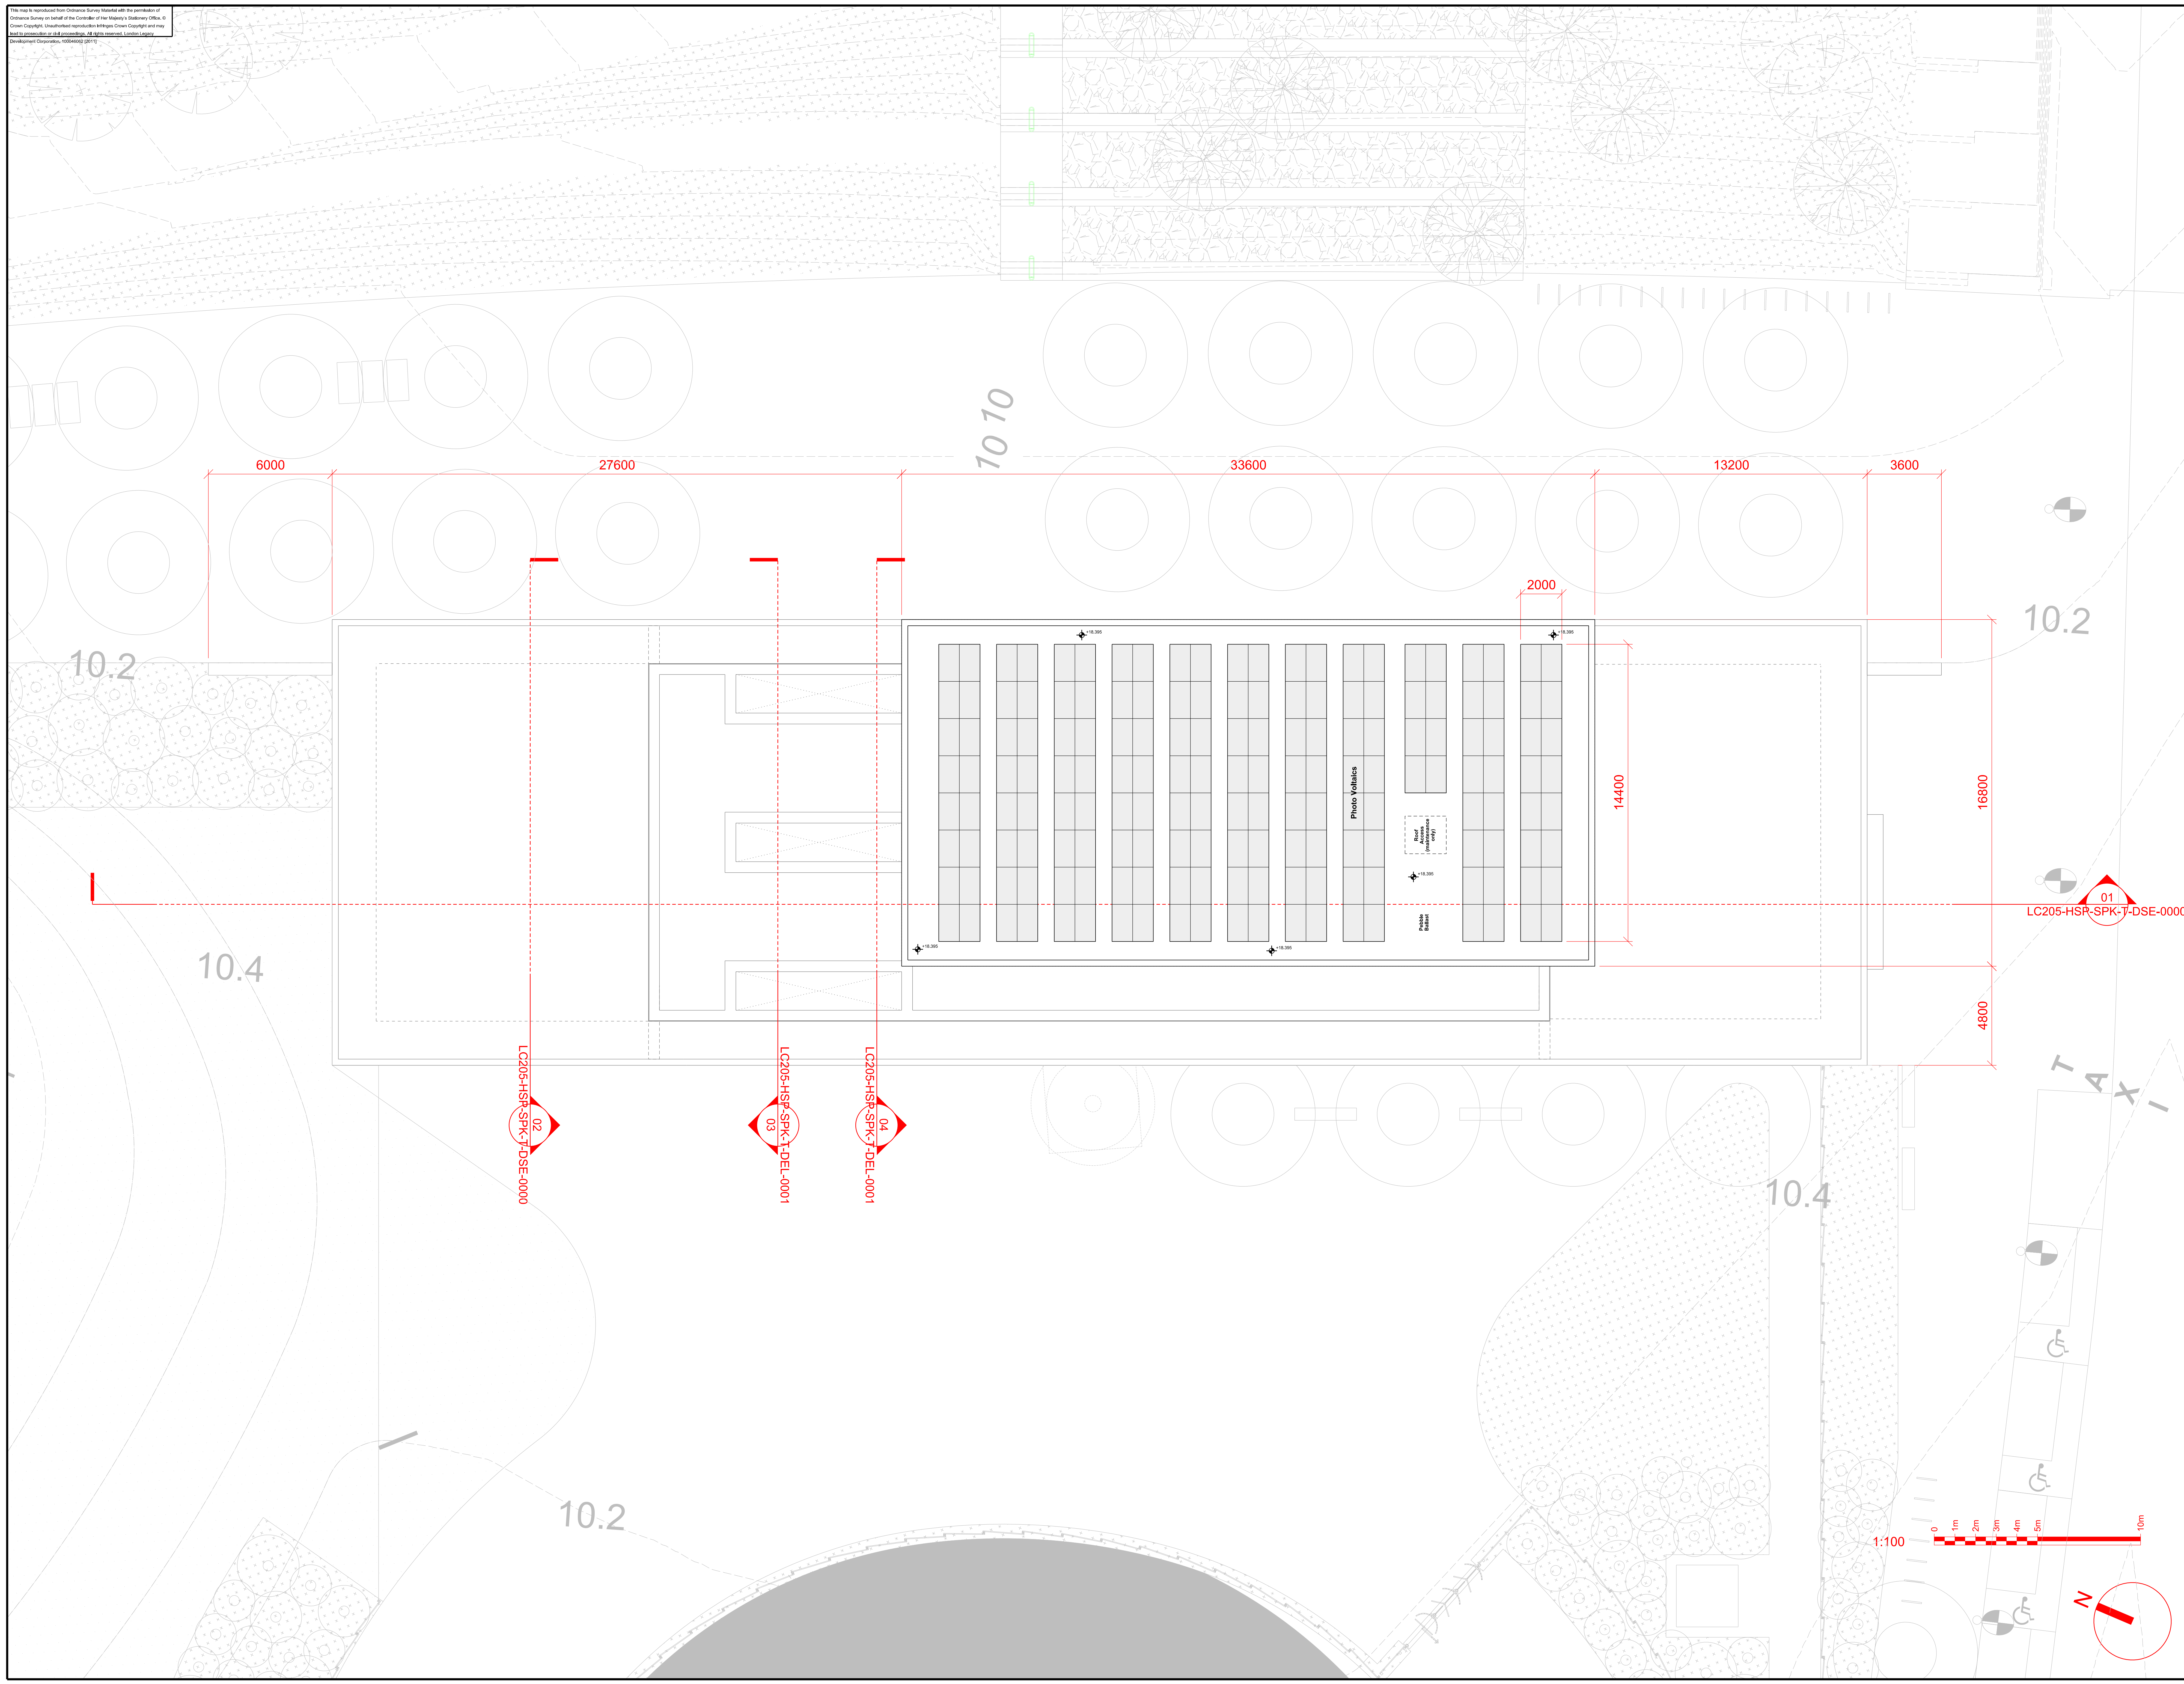

Note:
All areas are approximate. They relate to the likely areas of the building at the current state of the design. Any decision to be made on the basis of these predictions, whether as to project viability, pre-letting, lease agreements or the like, should include due allowances for the increases and decreases inherent in the design development and building processes

Rev	Description	Drawn	Checked	Date
P01	Planning for Approval	BZ	SF	13/07/12

Creator:
Prepared by
James Corner Field Operations
On behalf of the LLDC

Drawing Title:
South Park Hub
Roof Floor Plan

Project Title				
South Park Landscape + Hub				
Drawn	BZ	Checked	SF	Approved
Date	13.07.2012	Scale	1:100	Size
Purpose of Drawing	Planning for Approval			Suitability
Drawing No.	LC205-HSP-SPK-T-DGA-0002	Sheet	01	Rev.
				P01

FILENAME: \$FILENAME PLOT DATE: \$PLOTDATE PLOT TIME: \$PLOTTIME