

This map is reproduced from Ordnance Survey data with the permission of Ordnance Survey on behalf of the Controller of the Stationery Office. Crown Copyright. Unauthorised reproduction is prohibited. All rights reserved. London Legacy Development Corporation, 2012.

Copyright: London Legacy Development Corporation ("LLDC"), 2012. All rights reserved. Except as permitted by the Copyright, Design and Patents Act 1988, no part of this document may be reproduced, stored, transmitted or distributed in any form or by any means, whether electronic, mechanical, by photocopying, recording or otherwise, without prior permission of a director. Except where otherwise expressly agreed in writing, the LLDC shall have no responsibility or liability for any loss (direct, consequential or otherwise) which may arise from the reliance on or use of this document or the information contained in it.

Do not scale this drawing.  
Notes:

PO1	Planning for Approval	BZ	SF	13/07/12
Rev	Description	Drawn	Checked	Date

Creator:  
Prepared by  
James Corner Field Operations  
On behalf of the LLDC

Drawing Title:  
South Park Hub  
First Floor Plan


Project Title:  
South Park Landscape + Hub

Drawn	BZ	Checked	SF	Approved	JC
Date	13.07.2012	Scale	1:100	Size	A0

Purpose of Drawing:  
Planning for Approval

Drawing No.: LC205-HSP-SPK-T-DGA-0001

Sheet	Rep.
P01	

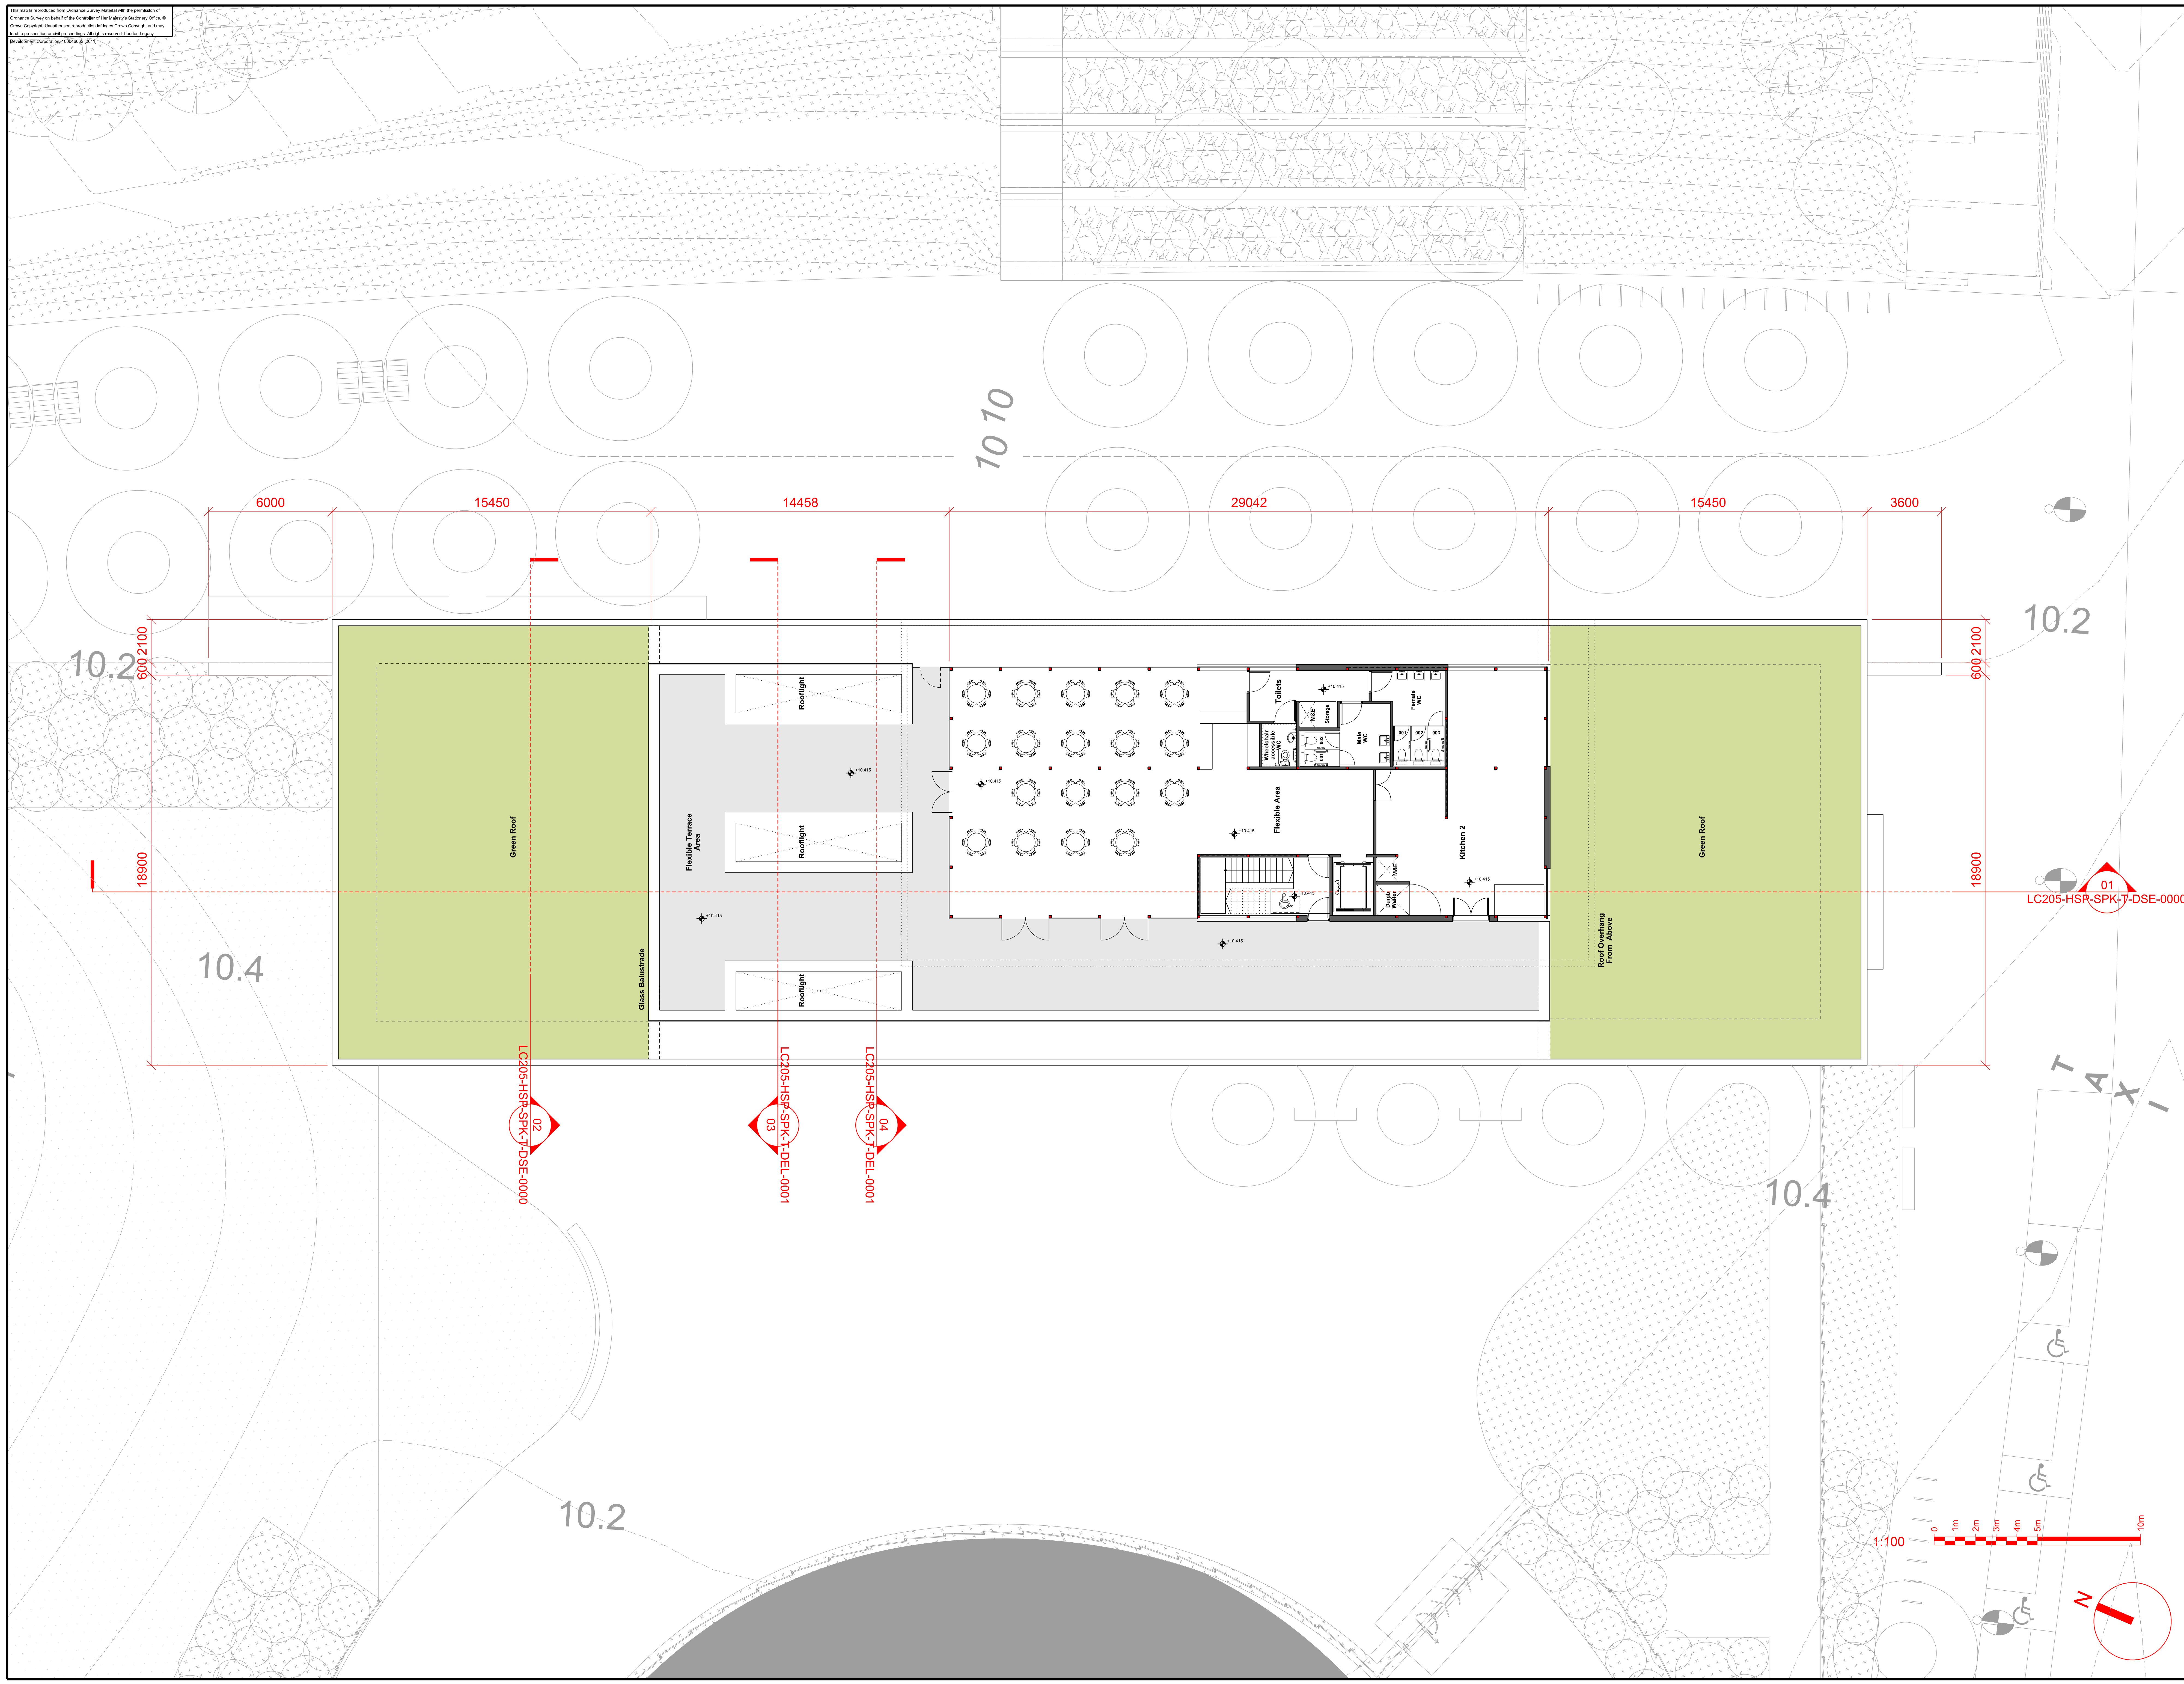

FILENAME: \$FILENAME PLOT DATE: \$PLOTDATE PLOT TIME: \$PLOTTIME