


GROUND FLOOR PLAN  
Scale 1:50

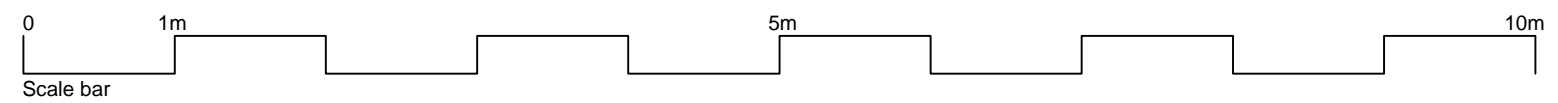

CLIENT: PHILIP & MELANIA RIORDAN  
LOCATION: 43 QUEEN'S AVENUE, LONDON, N3 2NN  
DRAWING: GROUND FLOOR PLAN

DWG. NO. 13 A  
SCALE 1:50@A3  
DATE: 18.02.22