


1ST FLOOR PLAN
Scale 1:50

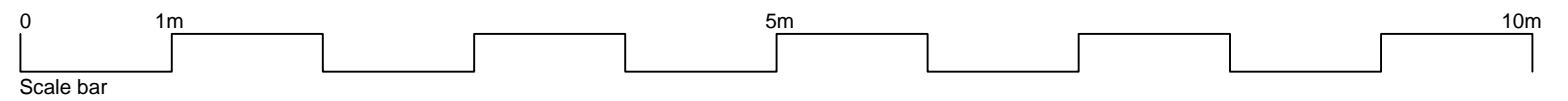

CLIENT: PHILIP & MELANIA RIORDAN
LOCATION: 43 QUEEN'S AVENUE, LONDON, N3 2NN
DRAWING: 1st FLOOR PLAN

DWG. NO. 14 B
SCALE 1:50@A3
DATE: 18.02.22