



Revisions

PLANNING

Scale 1:100

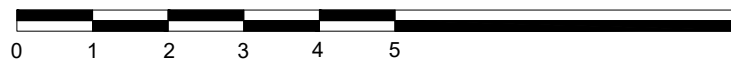

Drawing title Site Plan Proposed		Client The Elms, Bracon Ash Hawkes Lane, NR14 8EW		 Isle Architects Lodge Farm, Hawkes Lane, Bracon Ash NR14 8EW Norwich; E: info@islearchitects.co.uk	
Job title The Elms Kitchen Extension and balcony	Scale 1:200 @A3	Drawn BZ	Date 20/05/2022	Sheet/layout number 2190-A120	Rev -