



Revisions

PLANNING

Scale 1:100

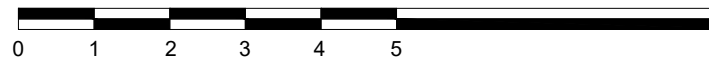

Drawing title Site Plan Existing		Client The Elms, Bracon Ash Hawkes Lane, NR14 8EW		 Isle Architects <small>Lodge Farm, Hawkes Lane, Bracon Ash NR14 8EW Norwich; E: info@islearchitects.co.uk</small>	
Job title The Elms Kitchen Extension and balcony		Scale 1:200 @A3	Drawn BZ	Date 20/05/2022	Sheet/layout number 2190-A110
					Rev -