


NOTES  
 DO NOT SCALE FROM THIS DRAWING.  
 ALL DIMENSIONS TO BE CHECKED ON SITE.  
 ALL OMISSIONS AND DISCREPANCIES TO BE REPORTED TO THE ARCHITECT IMMEDIATELY

All information remains the property of the designer and may not be used for any purpose whatsoever, or reproduced through any medium without the written permission of the designer. No responsibility is accepted for unauthorised use.

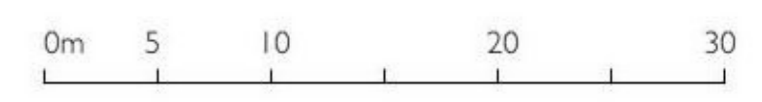

KEY:  
 Application Site

**BUILDING WARRANT**

**Harford-Cross Architects LLP**

2/1, 56 Great George Street, Glasgow G12 8LA

  
[www.harford-crossarchitects.co.uk](http://www.harford-crossarchitects.co.uk)

Project: 3/1 2 Harvie Street G51 1BW

Drawing: Site Plan

Date: 19.04.22  
 Scale: 1:500

Job No: 2208  
 Drawing No: BW 101  
 Rev: