


# Site Plan - Orchard Way

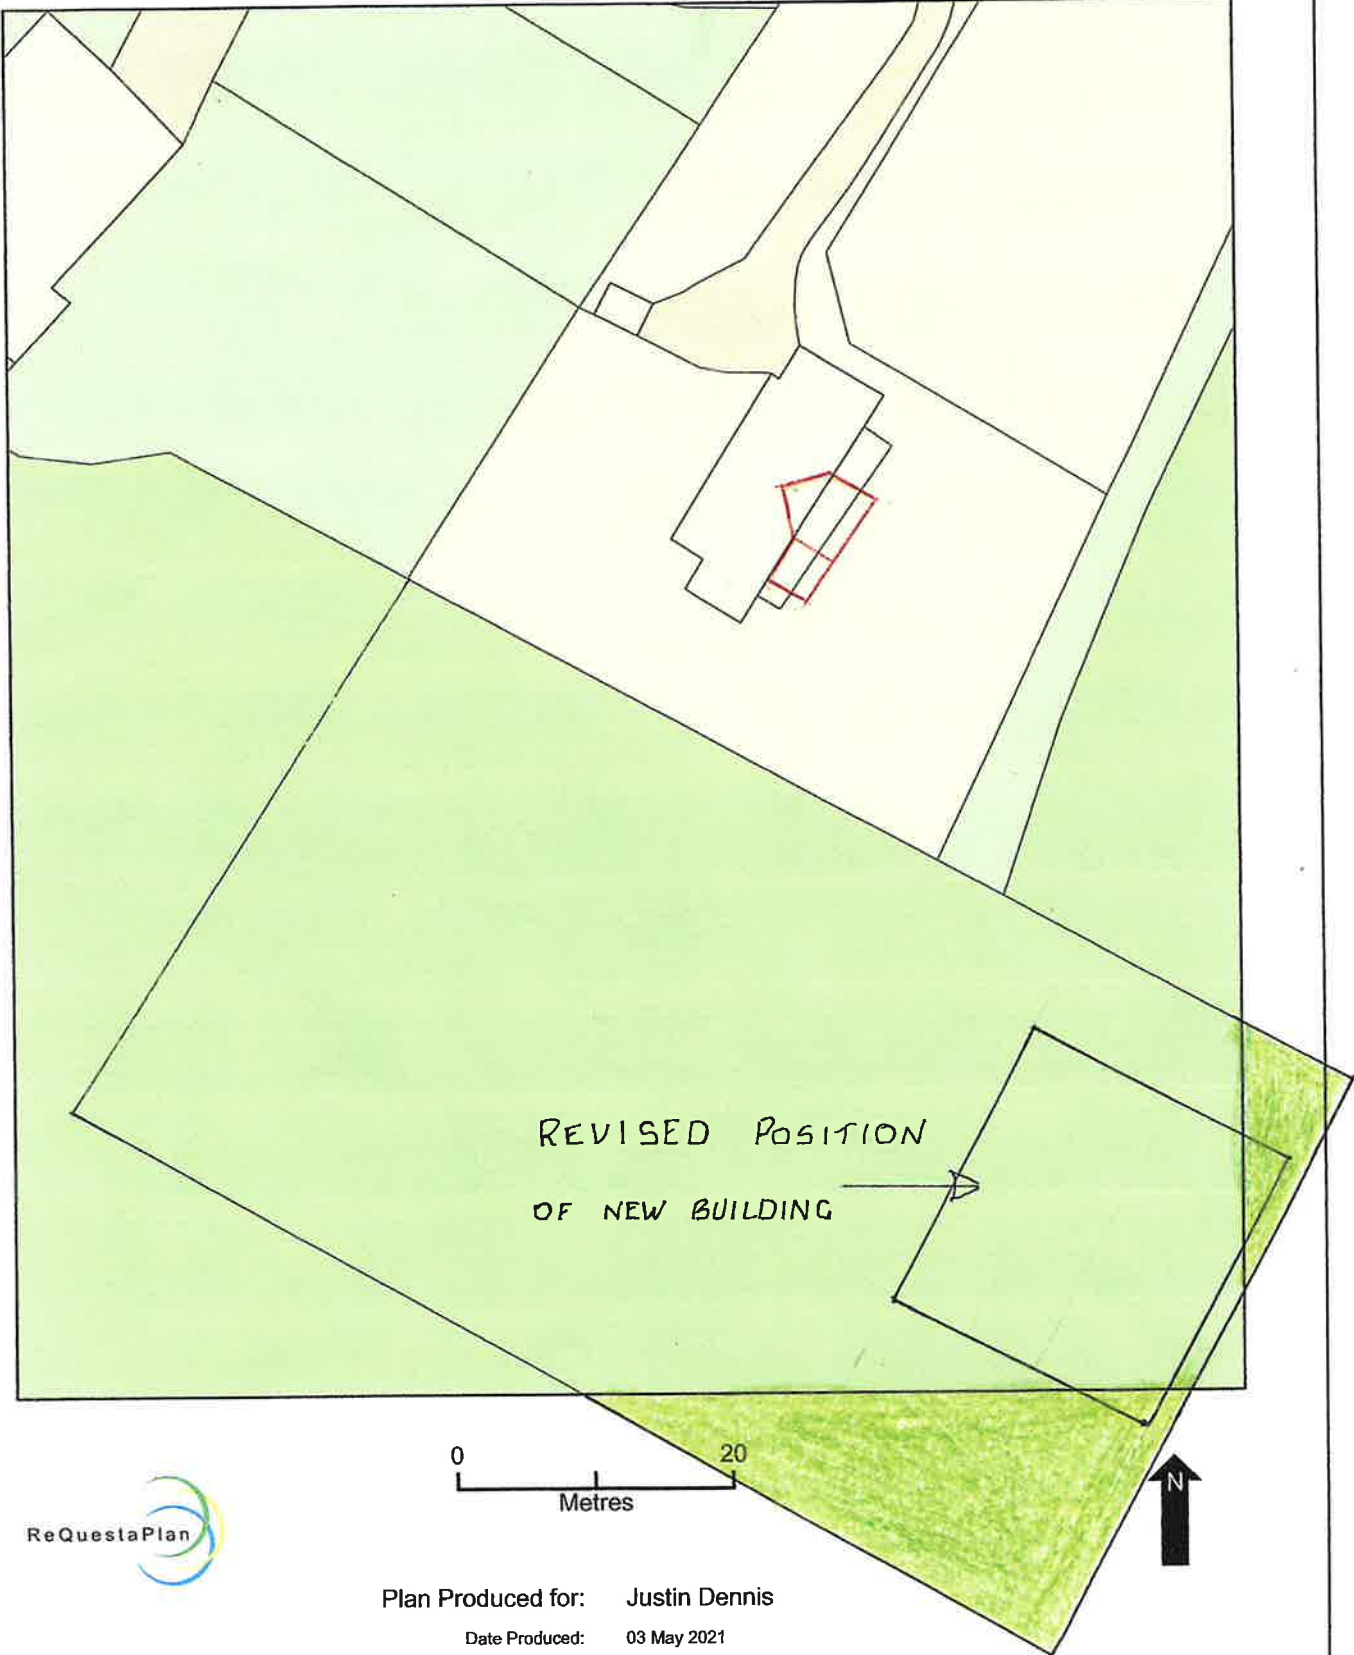

Plan Produced for: Justin Dennis  
Date Produced: 03 May 2021  
Plan Reference Number: TQRQM21123202513672  
Scale: 1:500 @ A4