


CDM REGULATIONS  
SIGNIFICANT OR UNUSUAL HAZARDS ARE HIGHLIGHTED BELOW:

SAFE METHODS OF WORK ARE THE RESPONSIBILITY OF THE CONTRACTOR  
AND ARE TO BE IDENTIFIED IN THE HEALTH AND SAFETY PLAN

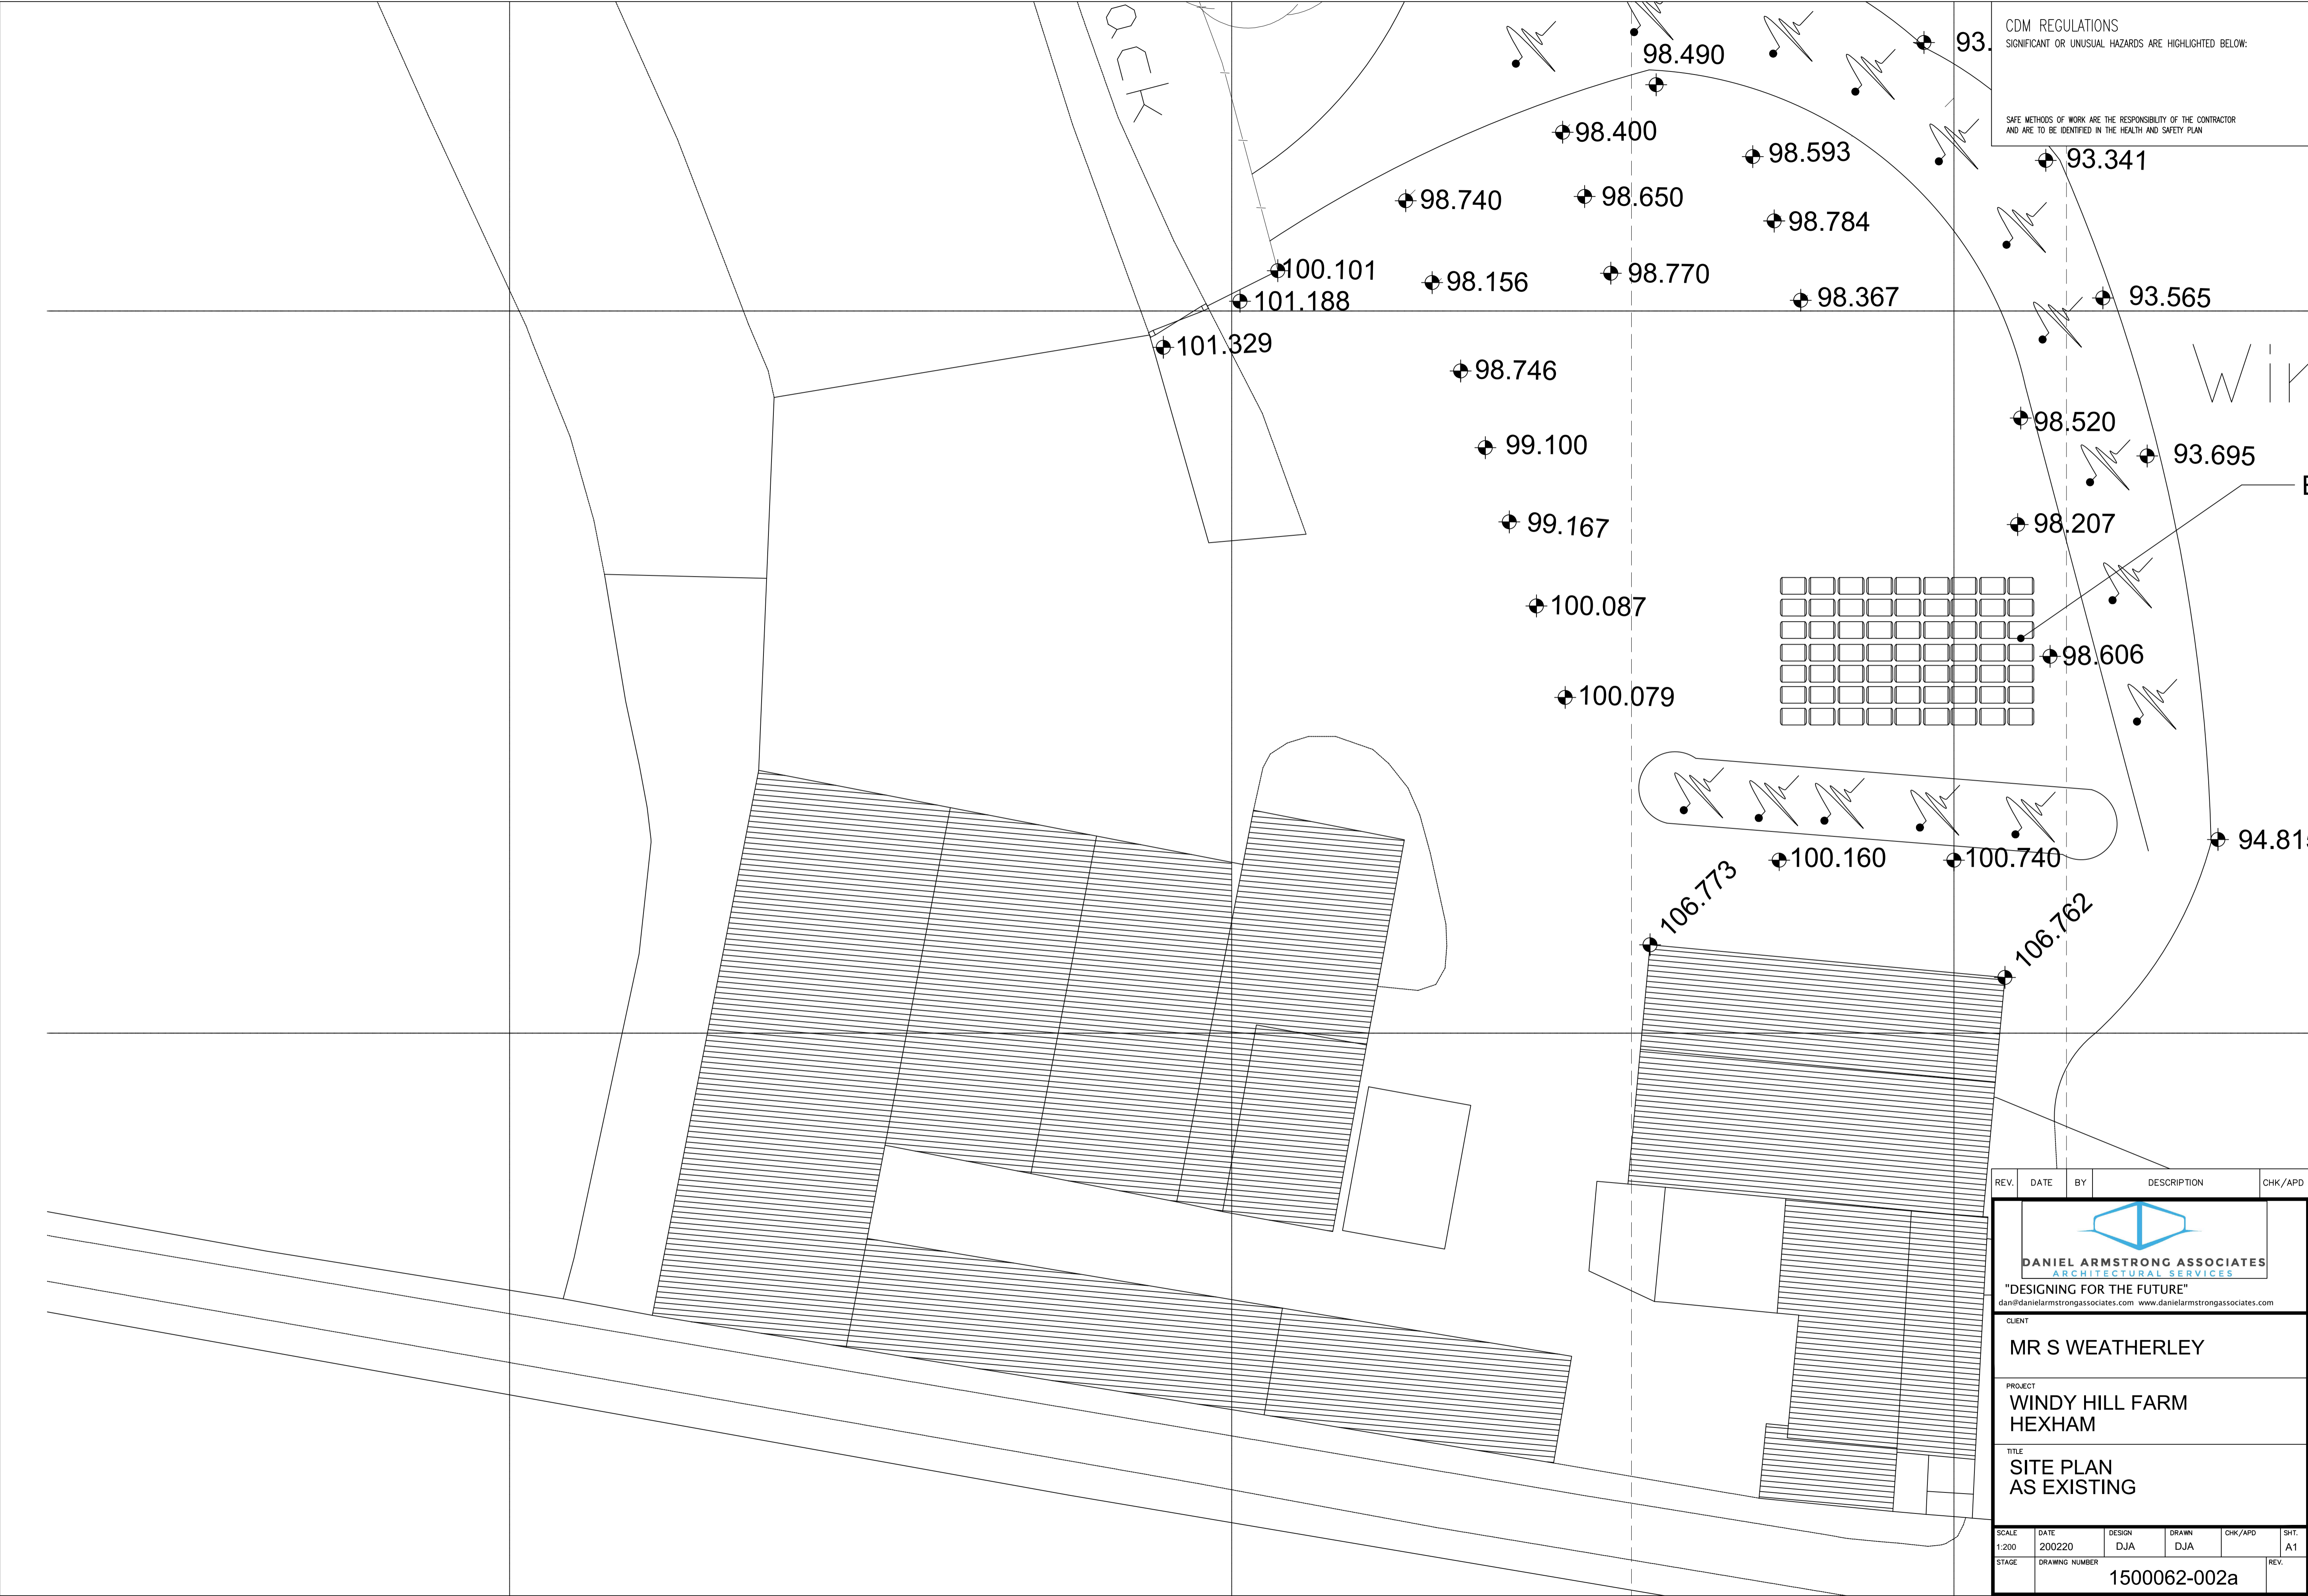

REV.	DATE	BY	DESCRIPTION	CHK/APD
------	------	----	-------------	---------

  
**DANIEL ARMSTRONG ASSOCIATES**  
ARCHITECTURAL SERVICES  
"DESIGNING FOR THE FUTURE"  
dan@danielarmstrongassociates.com www.danielarmstrongassociates.com

CLIENT  
**MR S WEATHERLEY**

PROJECT  
**WINDY HILL FARM  
HEXHAM**

TITLE  
**SITE PLAN  
AS EXISTING**

SCALE	DATE	DESIGN	DRAWN	CHK/APD	SHT.
1:200	200220	DJA	DJA		A1
STAGE	DRAWING NUMBER	REV.			
	1500062-002a				