




EXISTING SITE LAYOUT

SCALE: 1 : 200

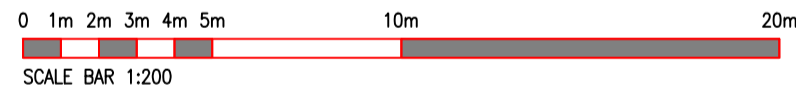

SCALE BAR 1:200



PROPOSED SITE LAYOUT

SCALE: 1 : 200

Rev	Note	Initial	Date
A	Venetian window added to south east elevation	RAL	22.03.24



3 Richmond House, Caldene Business Park,
Mytholmroyd, Hebden Bridge,
West Yorkshire, HX7 5QJ
01422 883317
enquiries@tdjagger.ltd.uk
www.tdjagger.ltd.uk

Client
King

Project
**New Lath Farm
Staups Lane, Blackshaw Head
Todmorden, OL14 8RR**

Drawing
**Dwelling
Existing & Proposed Site Plans**

Date	Drawn	Checked	Scale
April 2022	RAL	BH	As Drwg @ A1

Drwg. No.	Revision
2966 02	#

Drawings are to scale indicated for planning purposes. No scaling permitted for construction purposes. Information on this drawing is copyright. All rights reserved. No part of this work may be reproduced or transmitted in any form by any means, either electronically, mechanically, by photocopying, recording or otherwise stored in any retrieval system of any nature, without the express consent of T D Jagger Ltd.

Don't Ignore Health & Safety
It Might Just Save Your Life