


1

Proposed Site Plan

1 : 200

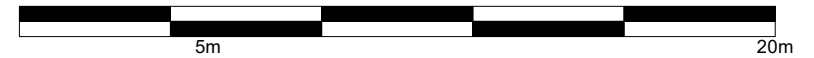

THORNER ARCHITECTURE SHALL HAVE NO RESPONSIBILITY FOR ANY USE MADE OF THIS DOCUMENT OTHER THAN FOR THAT WHICH IT WAS PREPARED AND ISSUED.
ALL DIMENSIONS SHOULD BE CHECKED ON SITE/ IN FABRICATION.
DO NOT SCALE FROM THIS DRAWING.

NOTES

REVISION	DESCRIPTION	DRAWN	CHECKED	DATE
P01	Issued for planning - additional information	RT	RT	29/06/22

CLIENT

THORNER architecture

54 Hamilton Road,
Southville,
Bristol,
BS3 1PB

PROJECT TITLE Glencroft, Oakhill		
JOB NUMBER P220004	ISO 27001 CLASSIFICATION Commercial In Confidence	SUSTAINABILITY S4
DRAWING TITLE Proposed Site Plan	SCALE 1 : 200	@ A3
DRAWING NO. GLE-THA-XX-XX-PL-A-211004	DATE FIRST ISSUED 29/06/22	REVISION P01