


Scale Bars

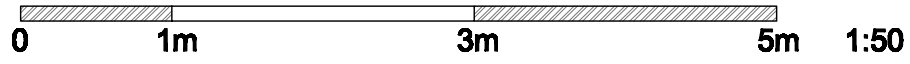

NOTES;



3b Proposed Front Elevation
Scale: 1:100



3a Existing Front Elevation
Scale: 1:100

07824697334
LJM
 DRAFTING
 www.ljmdrafting.co.uk

GARAGE & STORE – Planning P

Proposed new garage and store to existing dwelling house.

Mirabelle, Honey Lane
 Maidstone, Kent.
 ME15 8RJ Project N° 1580
 Drawing Title

Existing & Proposed
 FRONT ELEVATIONS

Date 07.06.22
 Scale 1:100 @ A3
 Drawing n° 03

Revision	
- - - / - - / - -	- - - / - - / - -
- - - / - - / - -	- - - / - - / - -
- - - / - - / - -	- - - / - - / - -

Client Mr Gibbons Designer LJ Montgomerie

Notes
 Check that this drawing is the latest revision.
 Do not use any of the information on this drawing without checking all dimensions on site.
 Do not use any areas indicated for either valuation, purchase, sale, or any other form of legally binding contract.
 Do not reproduce any part of this drawing without prior written consent.
 Do not scale from this drawing.