




EXISTING SOUTH EAST ELEVATION

EXISTING NORTH EAST ELEVATION

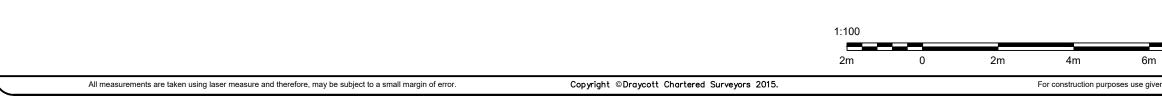

		Π
DRAYCOTT		
	CHARTERED SURVEYORS 82 High Street Lymington Hampshire SO41 9AN Tel: 01590 673282 Email: surveyors@draycotts.co.uk	
	Project: The Post Hous Pilley Street Pilley Lymington SO41 5QP	e
	Client: Mr R Baker scale: 1:100	Date: 05/05/22
	Paper Size: A3	Drawn By: SH
	Drawing Status: Survey Dra	awing
	Drawing Existing Elevations	
8m 10m	Drawing No: 104	
n dimensions only.	Revision:	
	•	