


PROPOSED ROOF PLAN

1:100

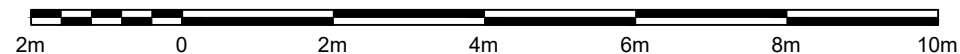

DRAYCOTT CHARTERED SURVEYORS	
82 High Street Lymington Hampshire SO41 9AN Tel: 01590 673282 Email: surveyors@draycotts.co.uk	
Project: The Post House Pillely Street Pillely Lymington SO41 5QP	
Client: Mr R Baker	
Scale: 1:100	Date: 01/06/22
Paper Size: A3	Drawn By: SH
Drawing Status:	Design Drawing
Drawing Detail:	Proposed Floor Plans
Drawing No:	107
Revision:	