


EXISTING ROOF PLAN

1:100

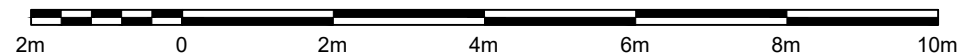

<b>DRAYCOTT</b> CHARTERED SURVEYORS	
82 High Street Lymington Hampshire SO41 9AN Tel: 01590 673282 Email: surveyors@draycotts.co.uk	
Project: The Post House Pilley Street Pilley Lymington SO41 5QP	
Client: Mr R Baker	
Scale: 1:100	Date: 05/05/22
Paper Size: A3	Drawn By: SH
Drawing Status:	Survey Drawing
Drawing Detail:	Existing Floor Plans
Drawing No: 103	Revision: