


1 GROUND FLOOR PLAN - PROPOSED\_  
SCALE 1:100 @ A3

ALL DIMENSIONS TO BE CHECKED ON SITE.

EXISTING WALLS	
NEW BUILT	

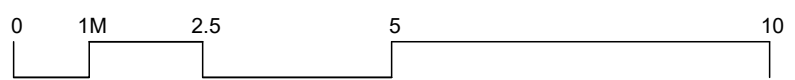

**TWINNING DESIGN LLP**  
330 West End Lane  
London NW6 1LN  
T: +44 (0) 20 7431 9550  
E: studio@twinningdesign.com  
W: twinningdesign.com

Revisions		Date	Project		Client		Contractors must verify all dimensions on site before any works are commenced. This drawing remains the property of TWINNING DESIGN LLP and may not be reproduced in any way without prior consent.		
A		16.07.21	3 BEAUMONT GARDENS, NW3 7TF		LCO				
B		28.04.22	Area		MAIN HOUSE				
			Description		PROPOSED GROUND FLOOR PLAN				
Project No.	Date	Scale	Drawing No.	CAD File No.	Revision	Drawn by	Issue		
2107-LCO	07/21	1:100@A3	GA-PR-PL-01	-	B	EC	<b>PLANNING</b>		