



Drawing Notes:
 Floor area of each tent
 Type 1: 25m²
 Type 2: 35m²
 Type 3: 45m²


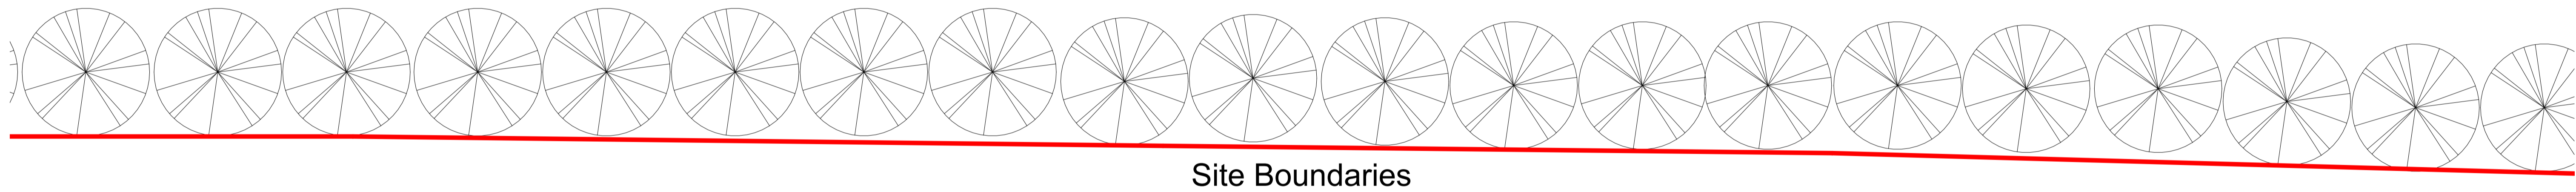


Glamping Tents Floor Plans
 1 : 100

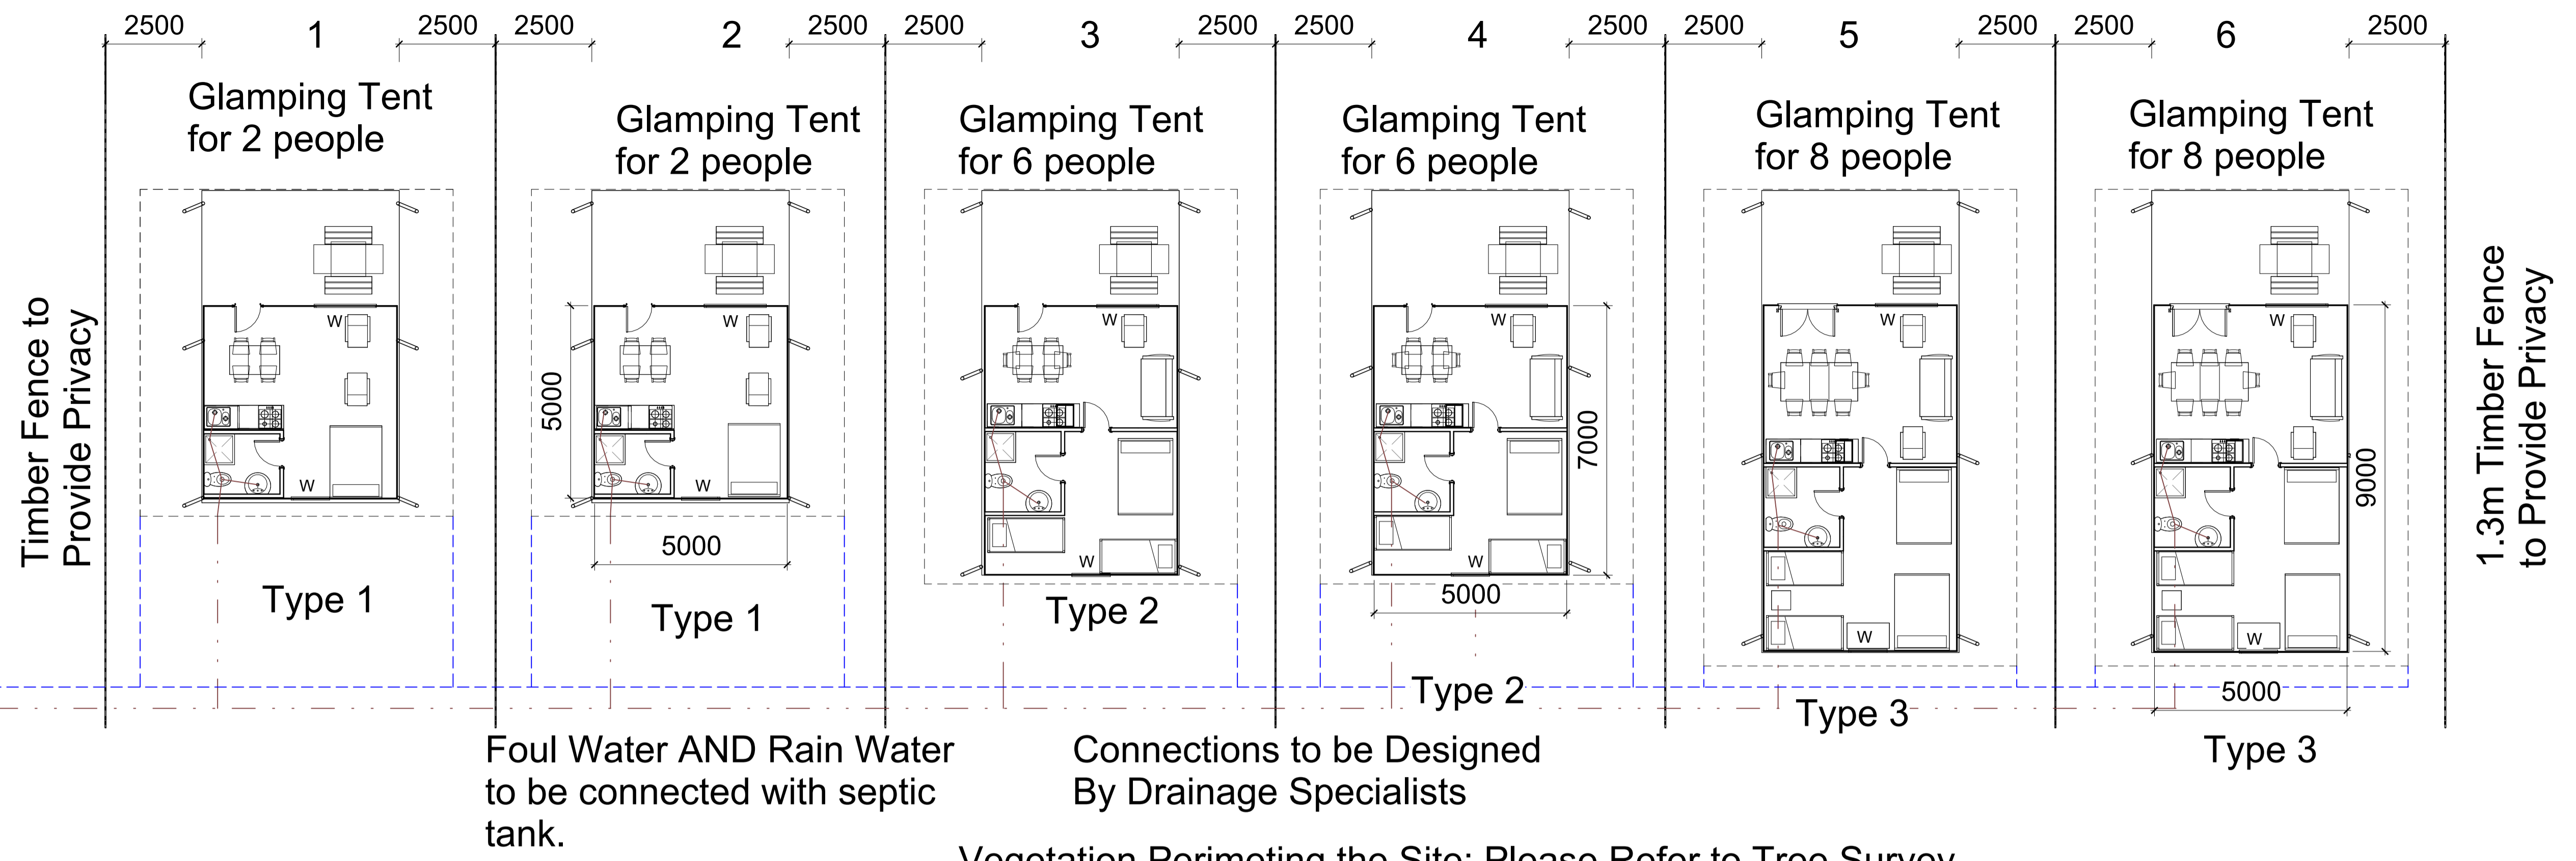

- Tent Specification:
- PVC skirt to protect canvas from ground conditions
 - 420gsm inner tent canvas
 - 650gsm thick PVC for outer cover
 - Durable wooden frame
 - Water repellent
 - Fire retardent canvas

<https://www.safaritents.net/woody-safari-tent.php>

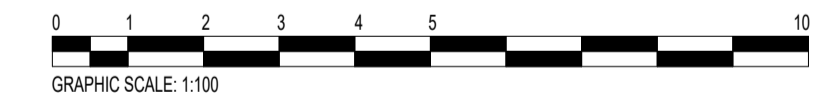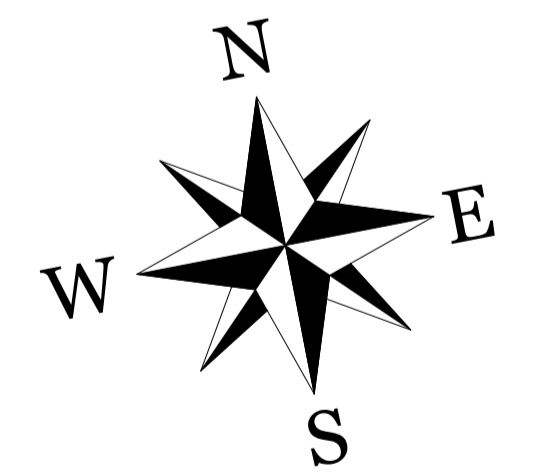

TREND
 ARCHITECTURE
 T: 01484 941051
 plan@trendarchitecture.co.uk
 www.trendarchitecture.co.uk

Kay & Tony
 Grange Farm, Humber Lane, Welwick, Hull, HU12 0SA

Drawing Title:
 Glamping Tents Floor Plans

Scale: 1 : 100@A1 Issue Date: 04/02/22

Drawn By: NG Checked by: JA

Drawing Number: TR-A21-0808-036 Revision: C

Reason For Issue:
 Planning Application