


PROPOSED NORTH ELEVATION

PN 003 scale: 1:100 July 6, 2022



PROPOSED EAST ELEVATION

scale: 1:100 July 6, 2022 PE 003

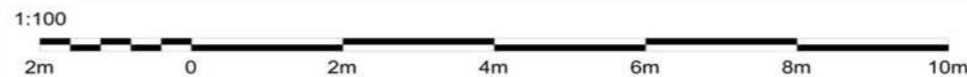

Notes:

STATUS:
PLANNING ISSUE REV D

REV	DESCRIPTION	DATE
A	PI	



XL Planning Ltd
1A Fore Street
Cullompton
Devon
Ex15 1JW


01884 38662
info@xlplanning.co.uk
www.xlplanning.co.uk

CLIENT:
Mr Alan Richardson

SITE:
Chamberlains Farm
Whitnage
Tiverton,
Ex16 7DT

DRAWING: PROPOSED BARN
ELEVATION 1

DRAWING NO:
ELEB1/2022

DATE: 04/02/22	PAGE SIZE: A3	CHECKED: NO
JOB NO: RM3	DRAWN 	PAGE: 03