



EXISTING NORTH ELEVATION

EN 003 scale: 1:100 June 27, 2022



EXISTING EAST ELEVATION

EE 003 scale: 1:100 June 27, 2022




EXISTING SOUTH ELEVATION

ES 003 scale: 1:100 June 27, 2022



EXISTING WEST ELEVATION

EW 003 scale: 1:100 June 27, 2022

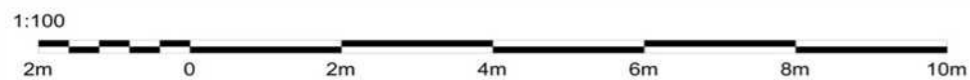

Notes:

STATUS: TITLE DEED		
REV	DESCRIPTION	DATE



XL Planning Ltd  
 1A Fore Street  
 Cullompton  
 Devon  
 Ex15 1JW  
 01884 38662  
 info@xlplanning.co.uk  
 www.xlplanning.co.uk

CLIENT: Mr M.Boxall

SITE: FOXLEA  
 CADELEIGH,  
 TIVERTON

DRAWING: EXISTING ELEVATIONS

DRAWING NO:  
 ELEE/FC/22

DATE: 03/12/21 PAGE SIZE: A3 CHECKED: NO

JOB NO: DRAWN PAGE: 03