


GROUND FLOOR PLAN

PROPOSED GROUND FLOOR PLAN

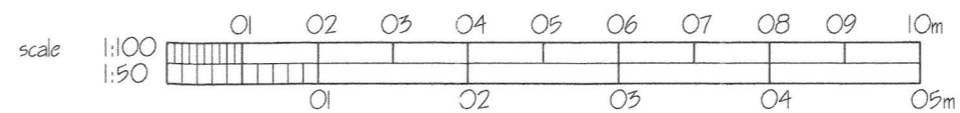

ALL DIMENSIONS TO BE CHECKED ON SITE
PRIOR TO ORDERING OR ERECTING MATERIALS
DO NOT SCALE.

J. KENDAL
9 SOUTH SQUARE
THORNTON-CLEVELEYS
FYS IJP

Tel No. 01295 837962
Mob No. 07703 348857
Email jk@kandalthornton.com

PROPOSED SINGLE STOREY REAR EXT.N

CLIENT
Mrs A. KAY
45 DURHAM AVE,
THORNTON-CLEVELEYS, FYS ZDP

REV.	DRG. NO. JPP / 2100_002
DATE AUG 2022	SCALE 1:50 @ A3