


2 Culzean Drive



Existing south west front elevation  
Scale 1:50

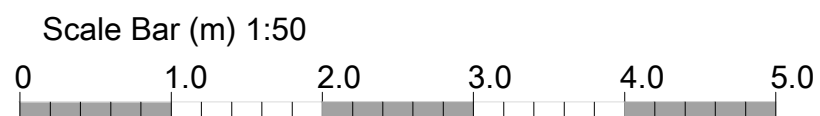

Drawn: G. Potter Date: 01-08-22

Status
Issue

Client  
M. Mc Parland

Project  
2 Culzean Drive  
Newarthill  
ML1 5AS

Title  
Existing front elevation

Job No.	Drawing No.	Revision No.
065	04	Zero

Scale: As shown @ A3

Lamont Potter Ltd. Civil & Structural Engineers  
8 Wardrop Place, East Kilbride. G74 4DX  
Tel 0771 308 1597  
email guspotter@lamontpotter.com