




Existing & proposed north east rear elevation - No change  
Scale 1:50

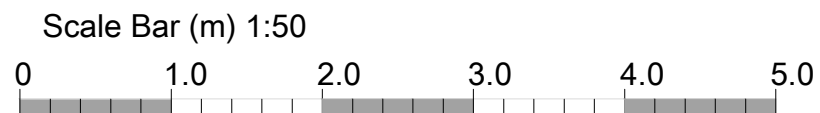

Drawn: G. Potter Date: 01-08-22

Status
Issue

Client  
M. Mc Parland

Project  
2 Culzean Drive  
Newarthill

ML1 5AS  
Title

Existing & proposed north east  
rear elevation

Job No.	Drawing No.	Revision No.
065	07	Zero

Scale: As shown @ A3

Lamont Potter Ltd. Civil & Structural Engineers  
8 Wardrop Place, East Kilbride. G74 4DX  
Tel 0771 308 1597  
email guspotter@lamontpotter.com